




RIGHT SIDE ELEVATION ... 1/16"

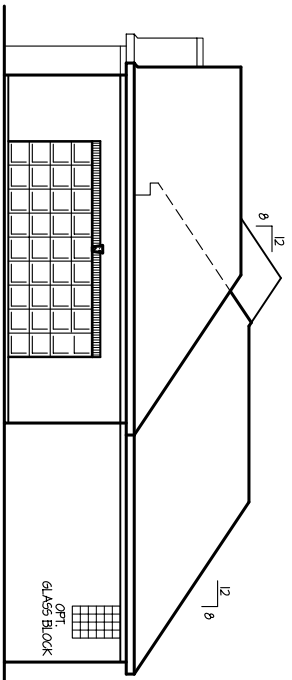


LEFT SIDE ELEVATION ... 1/16"

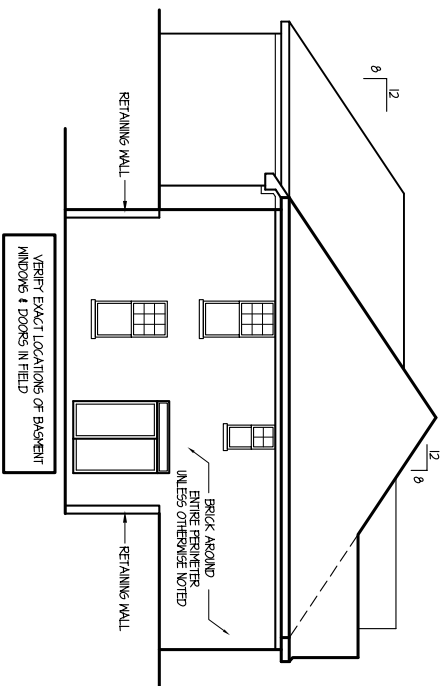

REAR ELEVATION ... 1/16"

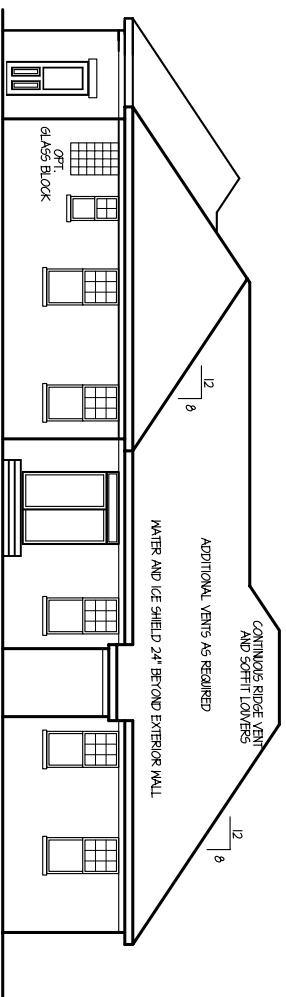

FRONT ELEVATION ... 1/8"

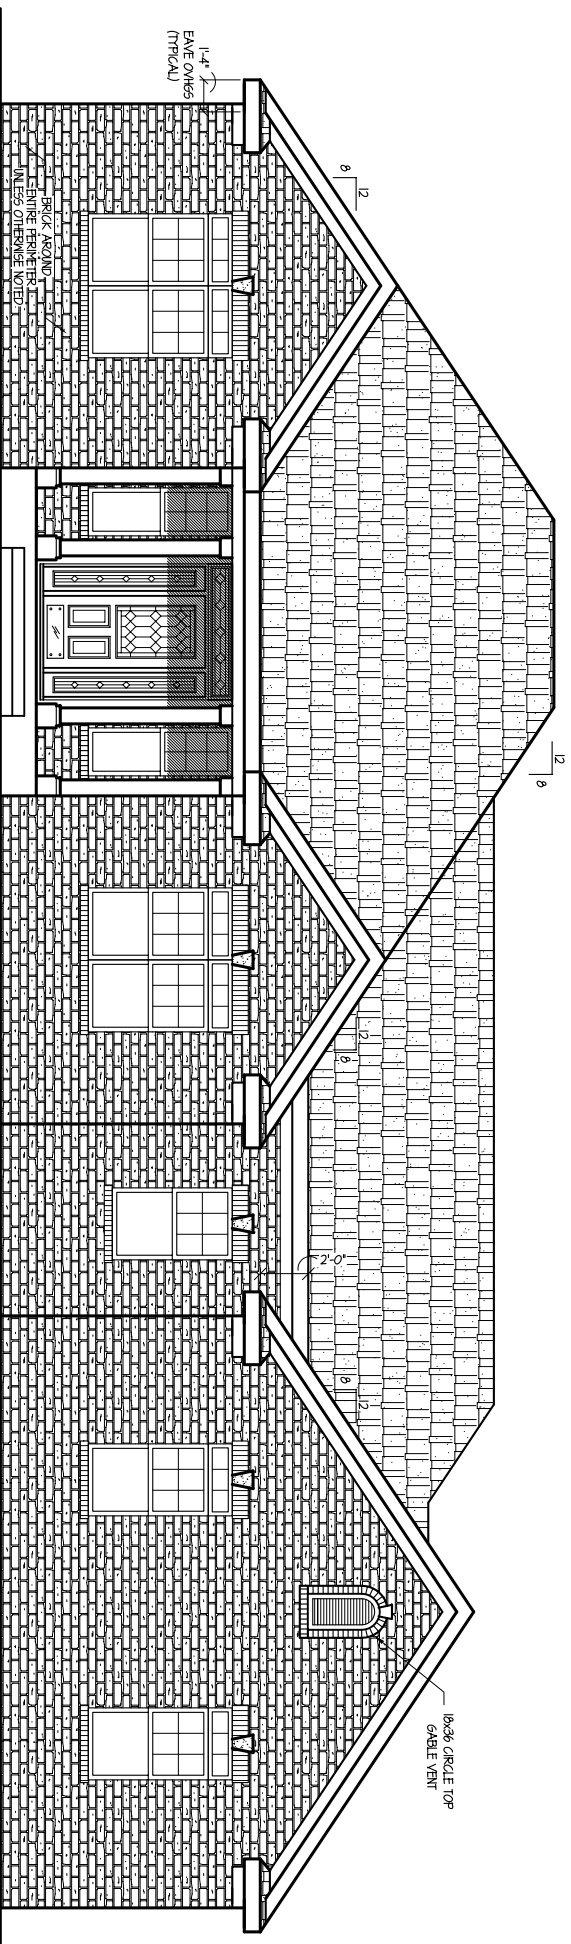

SHEET NO.

1

10-2-2008

McCain-EV

PARSETICH CUSTOM HOMES, INC.

PARSETICH
CUSTOM HOMES
INC