


- DIMENSION NOTES:
- 1) ALL EXTERIOR DIMENSION STRINGS ARE OUT TO OUT SHEATHING UNLESS NOTED OTHERWISE.
  - 2) ALL INTERIOR STRINGS ARE FRAME TO FRAME.
  - 3) ALL UNDIMENSIONED WALL THICKNESSES ARE 3 1/2".
  - 4) ALL EXTERIOR WALL SHEATHING TO BE 1/2".

- NOTES:
- 1) ALL WDM & S&D HEAD HTS @ 7'-10 1/8" w/ 2x12 HDRS UNDER DBL 2x4 PLATE EXCEPT AS NOTED.
  - 2) ALL PLATE HEIGHTS @ 9'-1 1/8" UNLESS OTHERWISE NOTED.
  - 3) ALL DOORS TO BE CASED UNLESS SHOWN WITHOUT JANBS.
  - 4) ALL INTERIOR DOORS TO BE SOLID CORE WITH THE EXCEPTION OF CLOSETS.
  - 5) SOLID STUDS UNDER ALL BEAMS

FIRST FLOOR SQ. FT. - 2252 SF  
 FIN BSMT. SQ. FT. - 1000 SF  
 TOTAL FIN. SQ. FT. - 3252 SF  
 GARAGE SQ. FT. - 680 SF

**50. FT<sup>6</sup>.**

**9 FT CEILINGS - 1ST FLR**

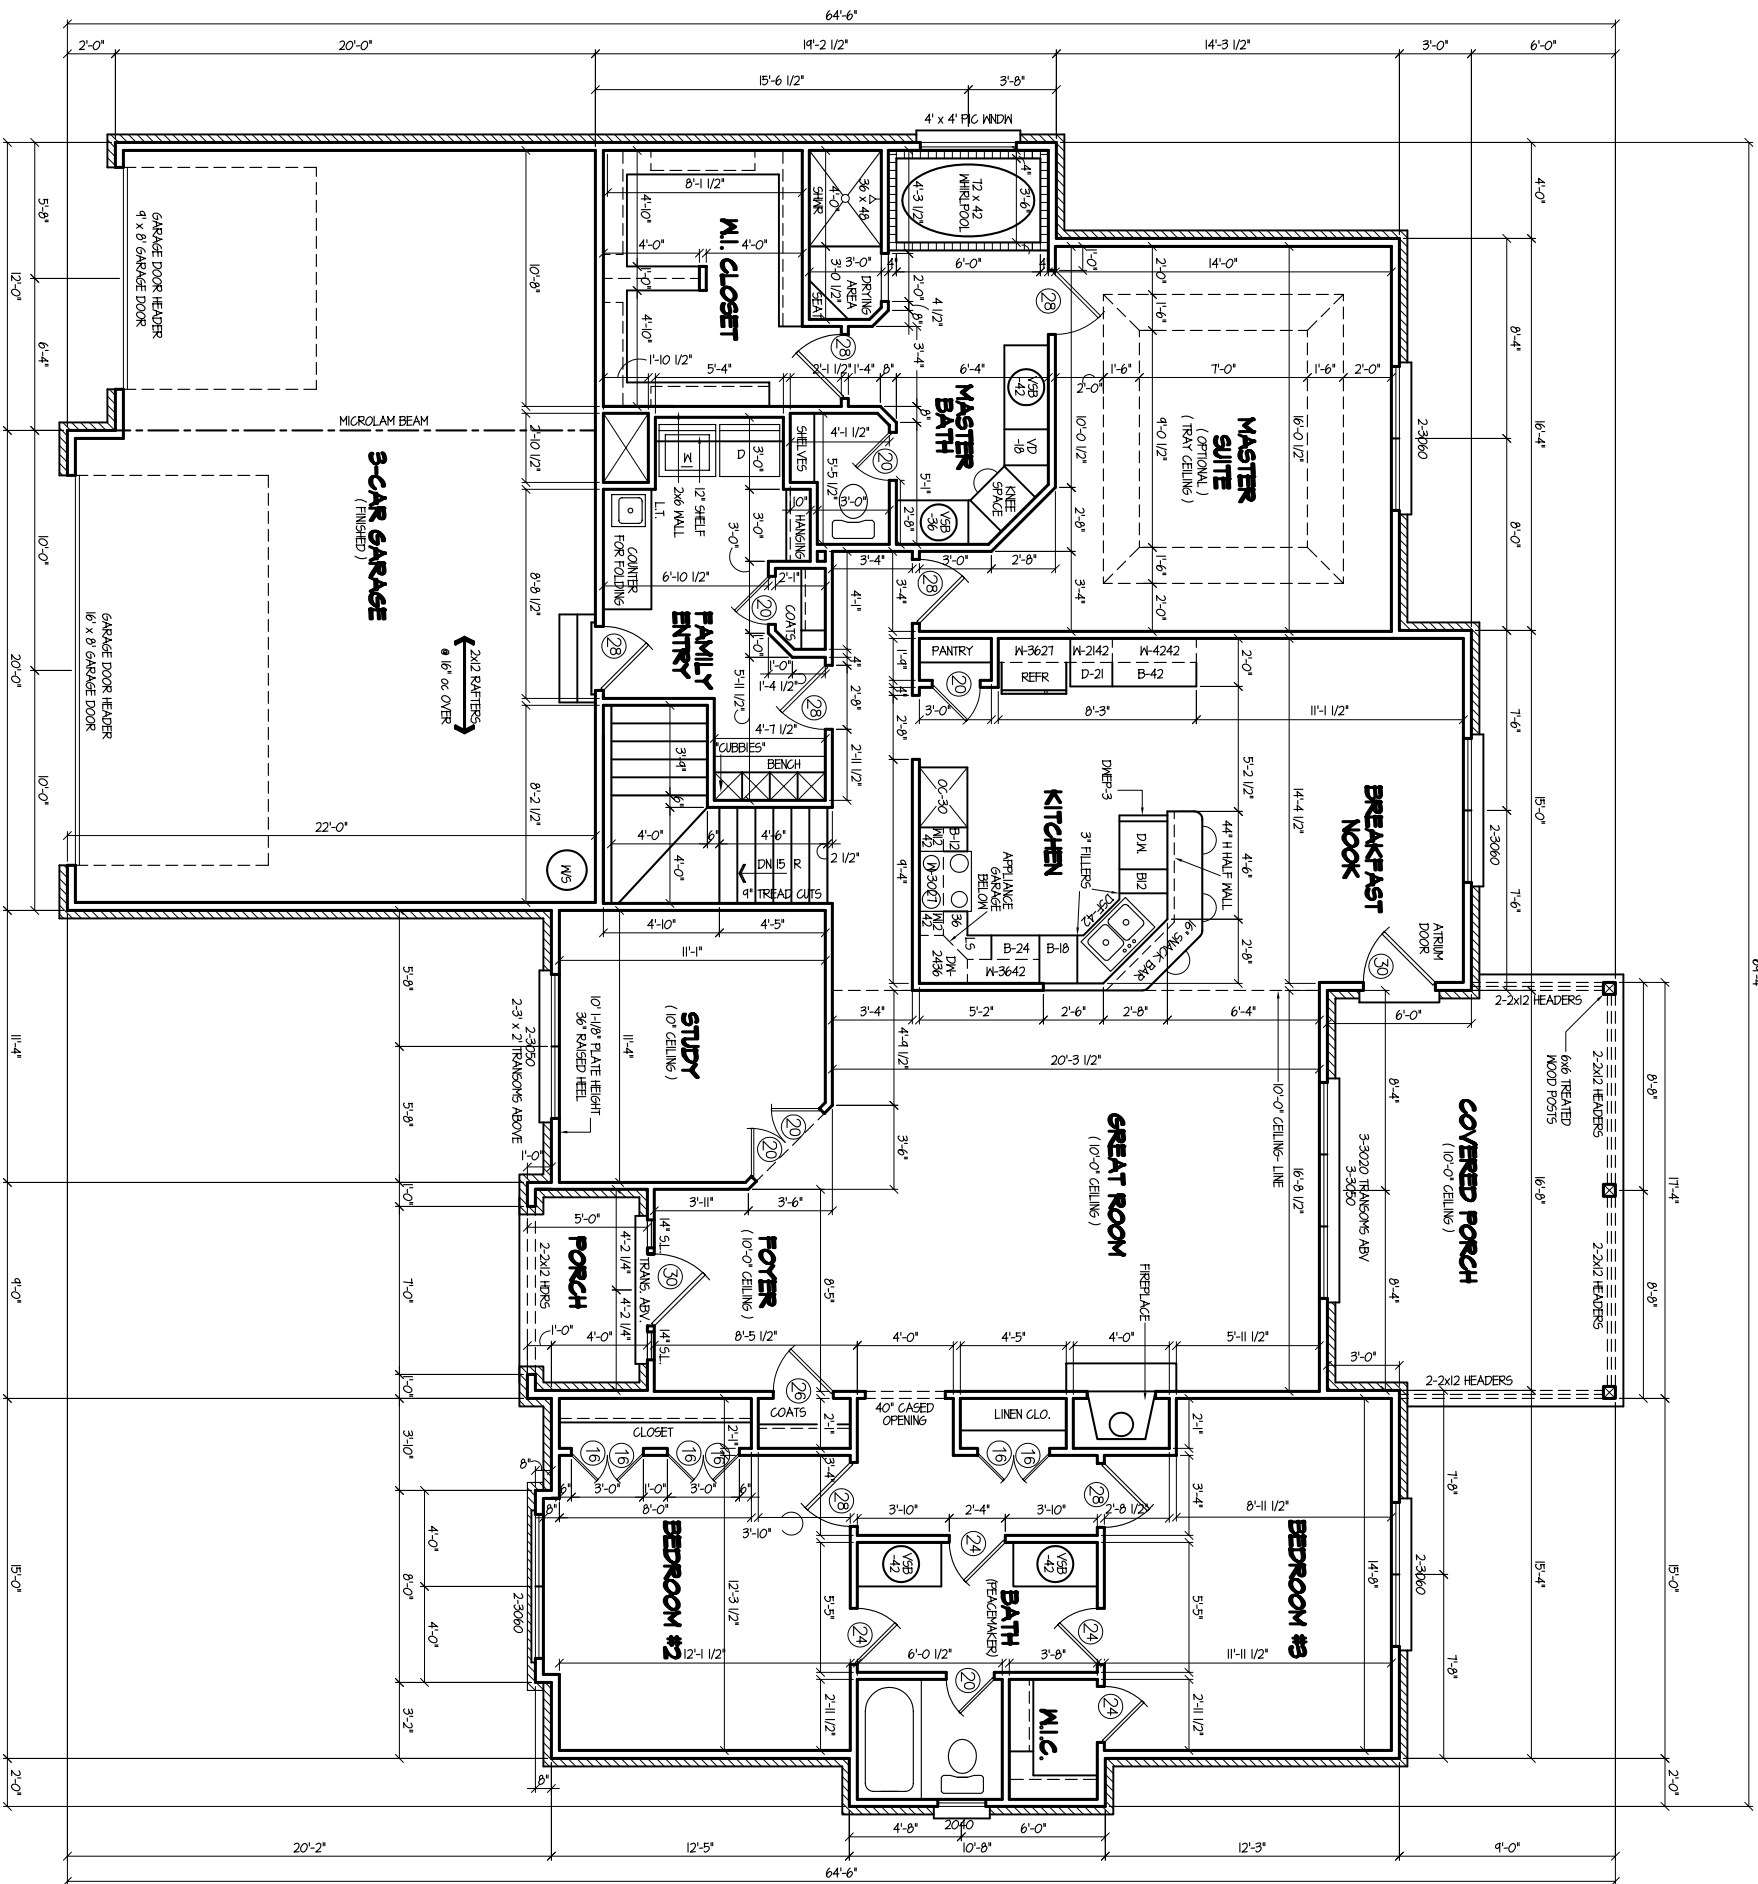

FIRST FLOOR PLAN ...1/8"

SHEET NO.

2

3-31-2008

2200 RANCH-FP

PARSETICH CUSTOM HOMES, INC.

2200 RANCH

PARSETICH  
 CUSTOM HOMES  
 INC