


- DIMENSION NOTES:
- 1) ALL EXTERIOR DIMENSION STRINGS ARE OUT TO OIT SHEATHING UNLESS NOTED OTHERWISE.
 - 2) ALL INTERIOR DIMENSIONS ARE FRAME TO FRAME.
 - 3) ALL DIMENSIONED WALL THICKNESSES ARE 3/12".
 - 4) ALL EXTERIOR WALL SHEATHING TO BE 1/2".

- NOTES:
- 1) ALL MDN & S&D HEAD HTS @ 7'-10 7/8" W/ 2X12 HRS UNDER DEL. 2X4 FLATE EXCEPT AS NOTED.
 - 2) ALL PLATE HEIGHTS @ 9'-1 1/8" UNLESS OTHERWISE NOTED.
 - 3) ALL DOORS TO BE CASED UNLESS SHOWN WITHOUT JAMBES.
 - 4) ALL INTERIOR DOORS TO BE SOLID CORE WITH THE EXCEPTION OF CLOSETS.
 - 5) SOLID STUDS UNDER ALL BEAMS

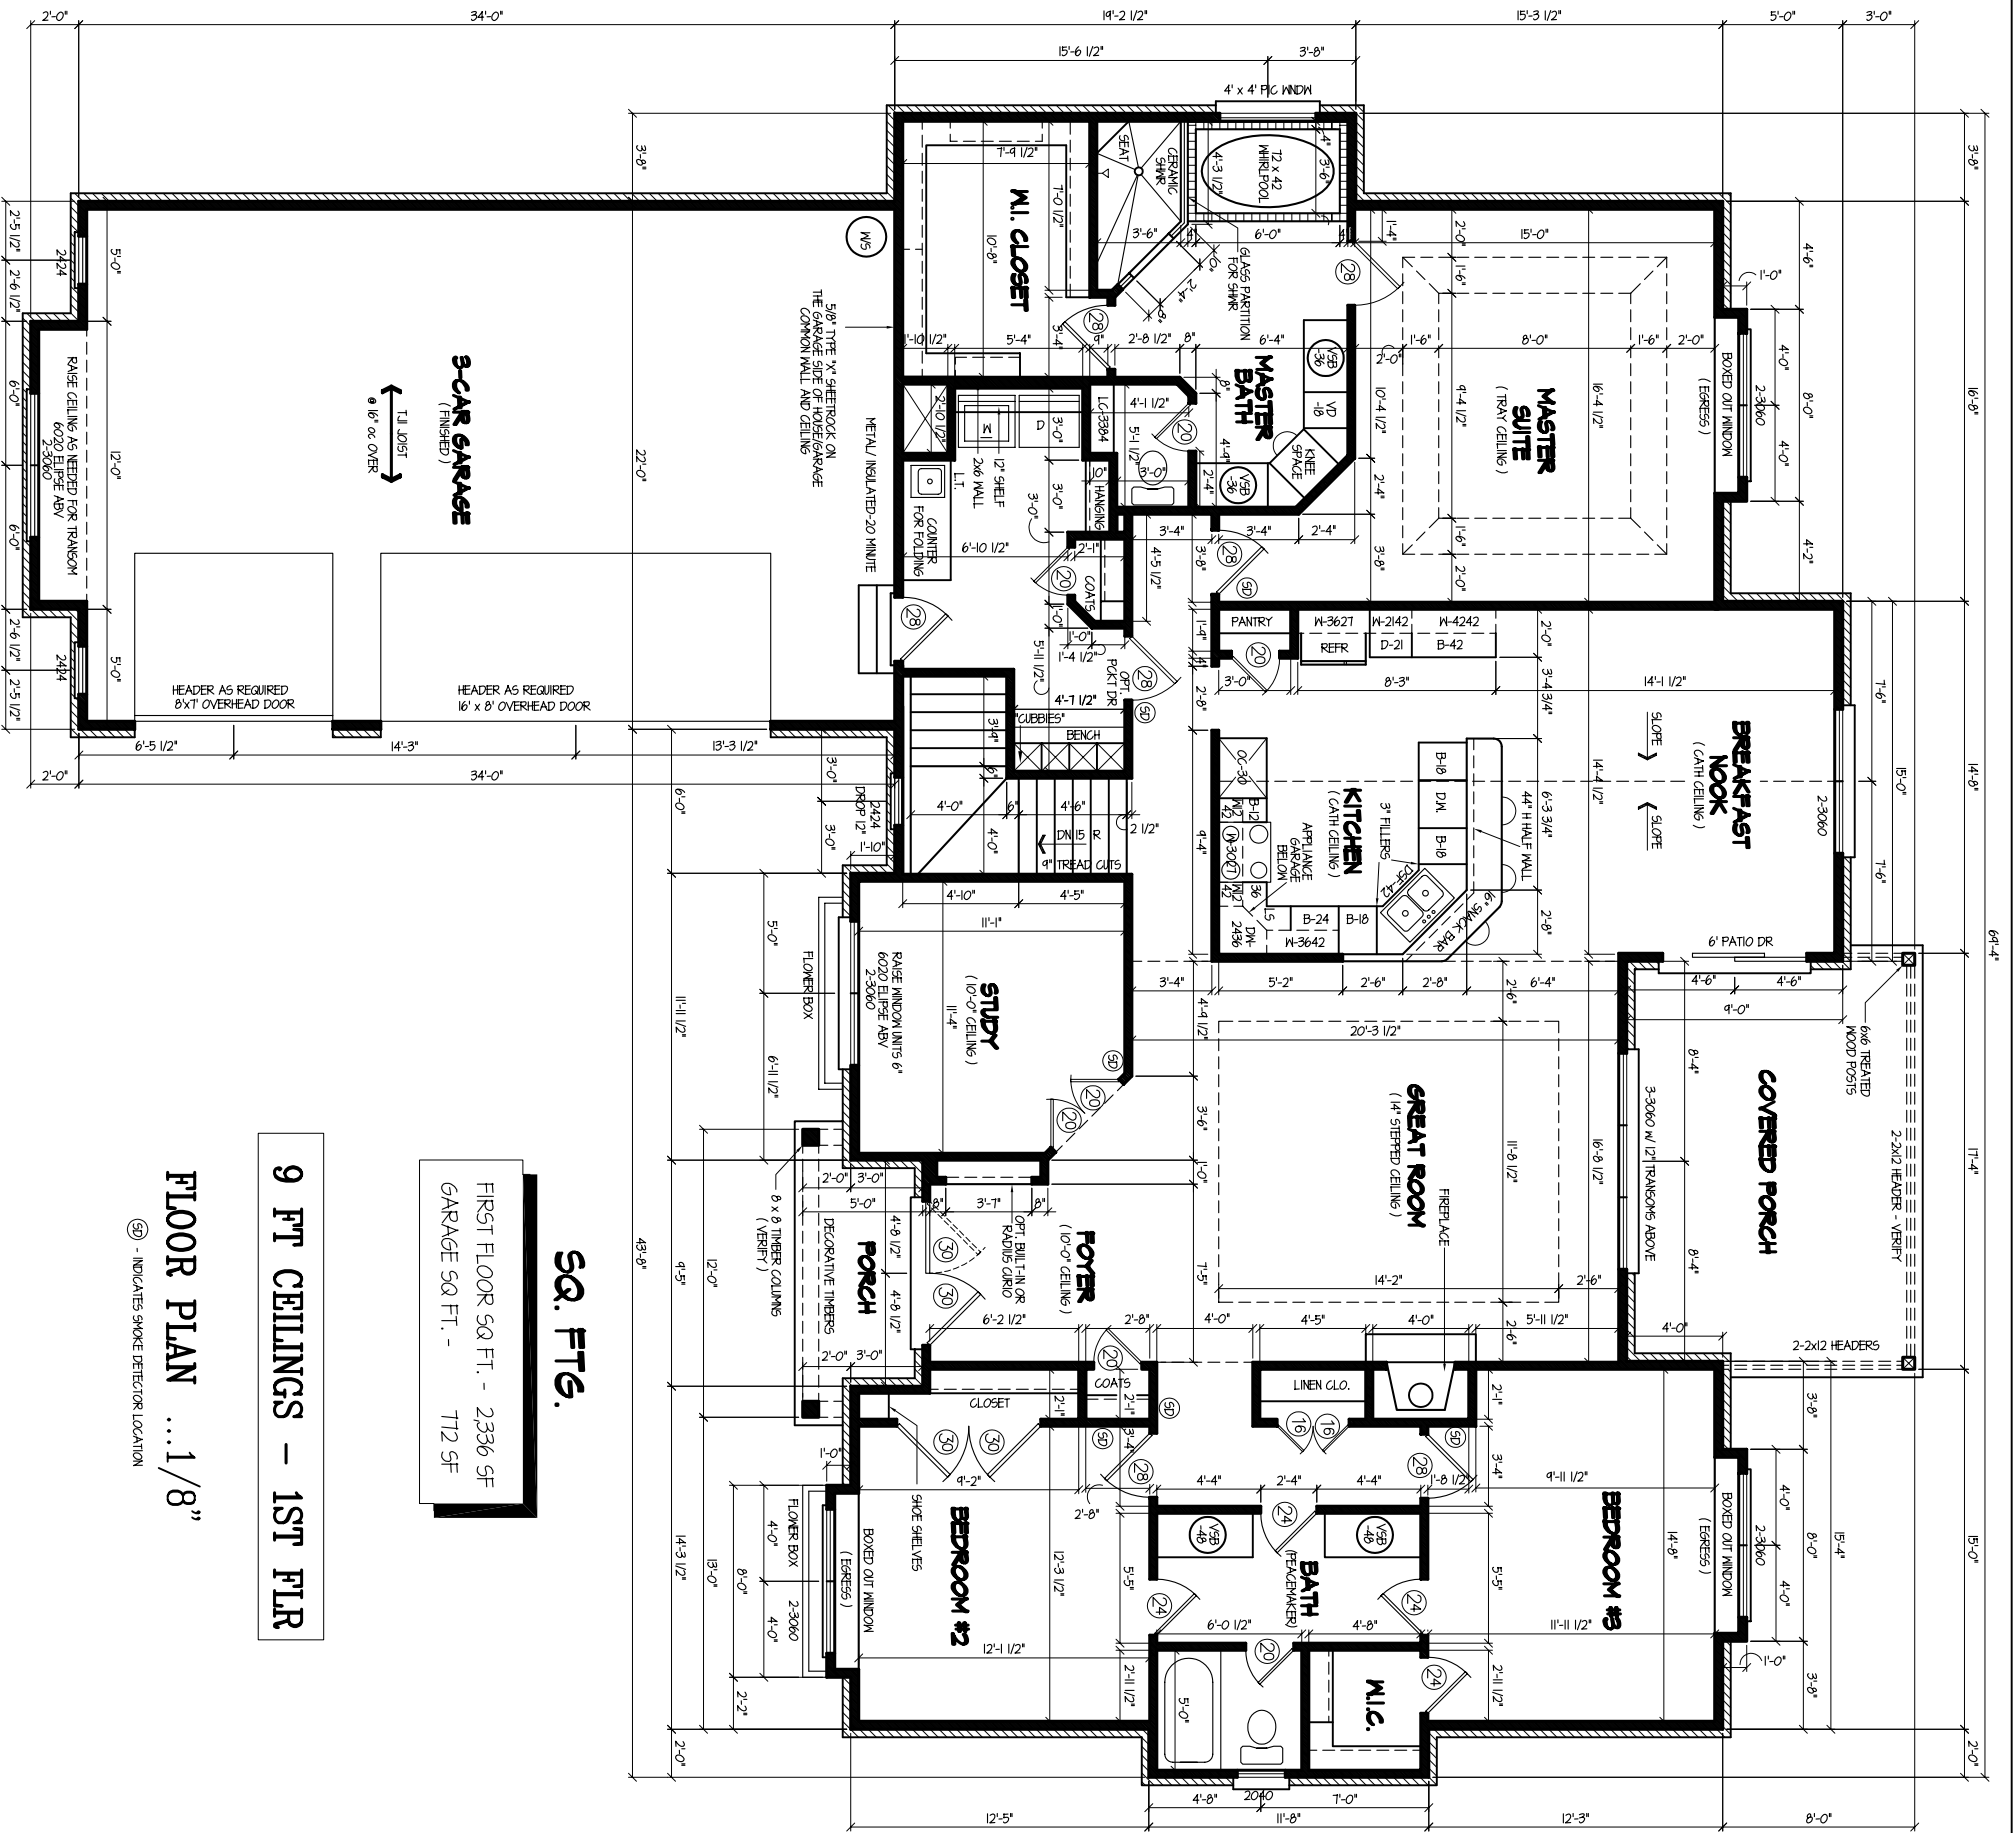

SQ. FTG.
 FIRST FLOOR SQ. FT. - 2336 SF
 GARAGE SQ. FT. - 712 SF

9 FT CEILINGS - 1ST FLR

FLOOR PLAN ... 1/8"

(S) - INDICATES SMOKE DETECTOR LOCATION

SHEET NO.
2

9-10-2008
 SPEC-32-FP

PARSETICH CUSTOM HOMES, INC.

PARSETICH
 CUSTOM HOMES
 INC