



Left Elevation

SCALE: 1/8" = 1'-0"

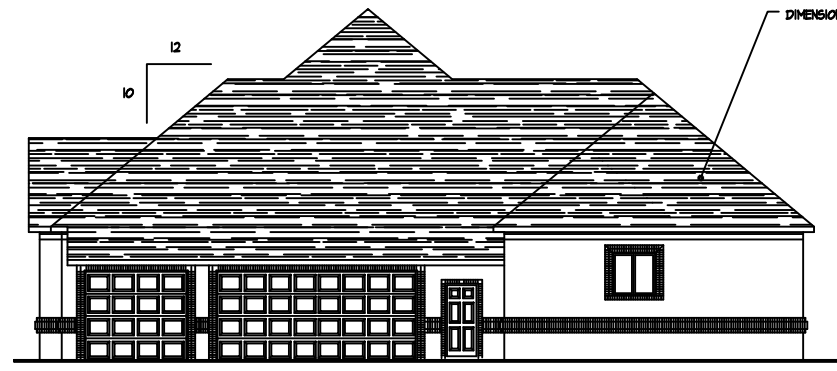


Right Elevation

SCALE: 1/8" = 1'-0"

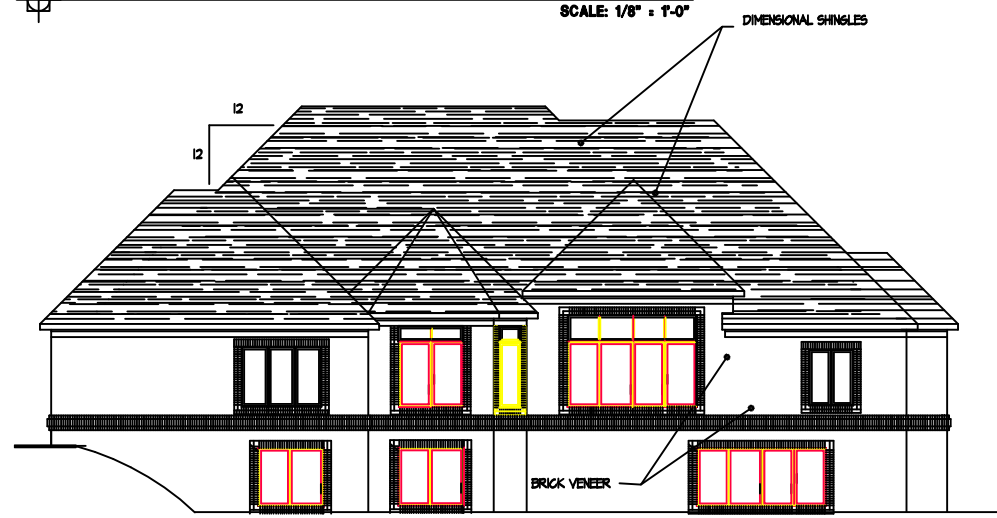


Rear Elevation

SCALE: 1/8" = 1'-0"

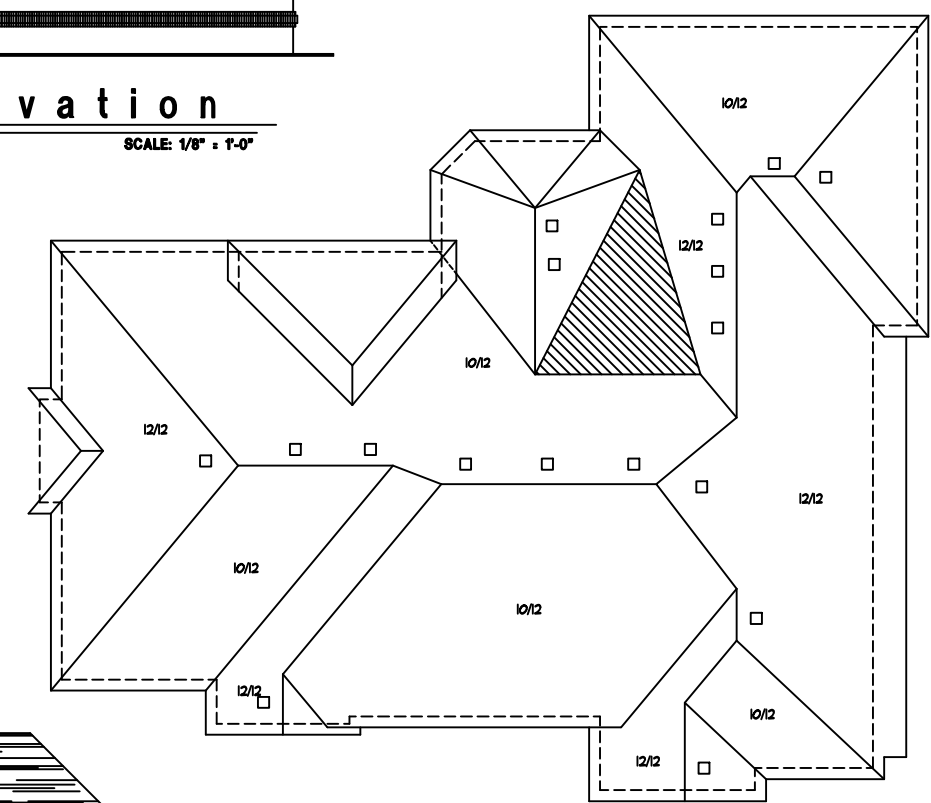

Roof Plan

SCALE: 1/8" = 1'-0"

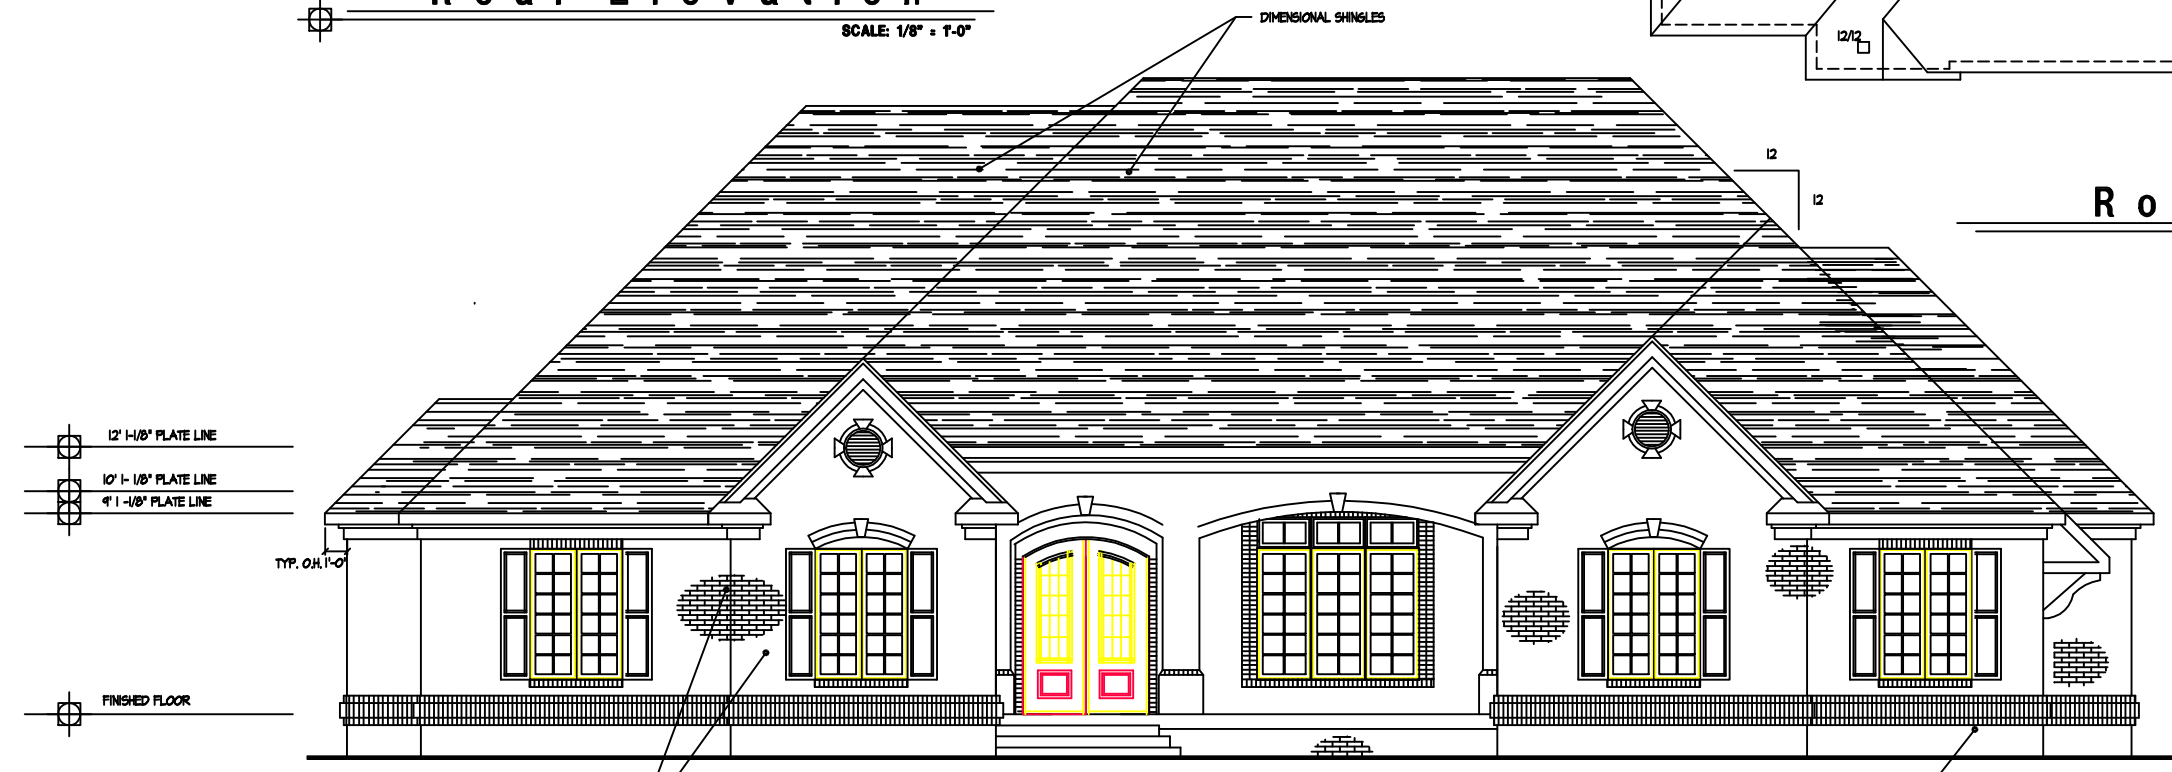

Front Elevation

SCALE: 1/4" = 1'-0"

- 12" H/8" PLATE LINE
- 10" I-1/8" PLATE LINE
- 9" I-1/8" PLATE LINE
- TYP. OR. 1'-0"
- FINISHED FLOOR