

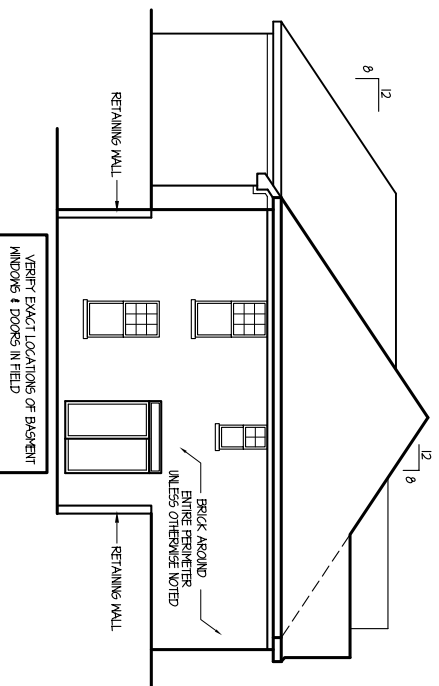


RIGHT SIDE ELEVATION ...1/16"

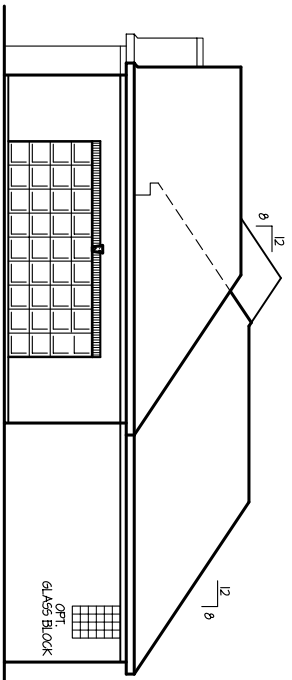


LEFT SIDE ELEVATION ...1/16"

REAR ELEVATION ...1/16"

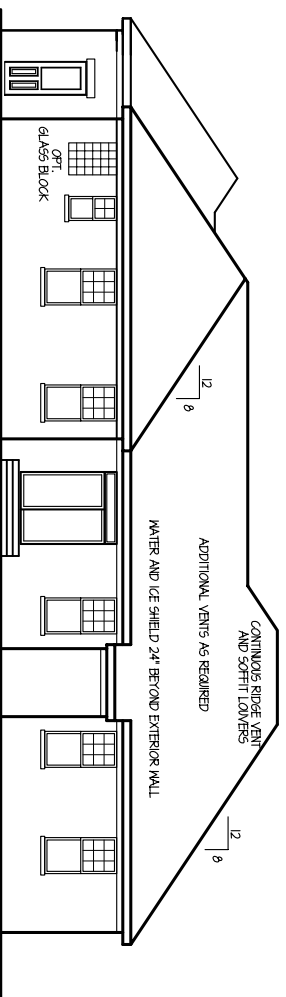

FRONT ELEVATION ...1/8"

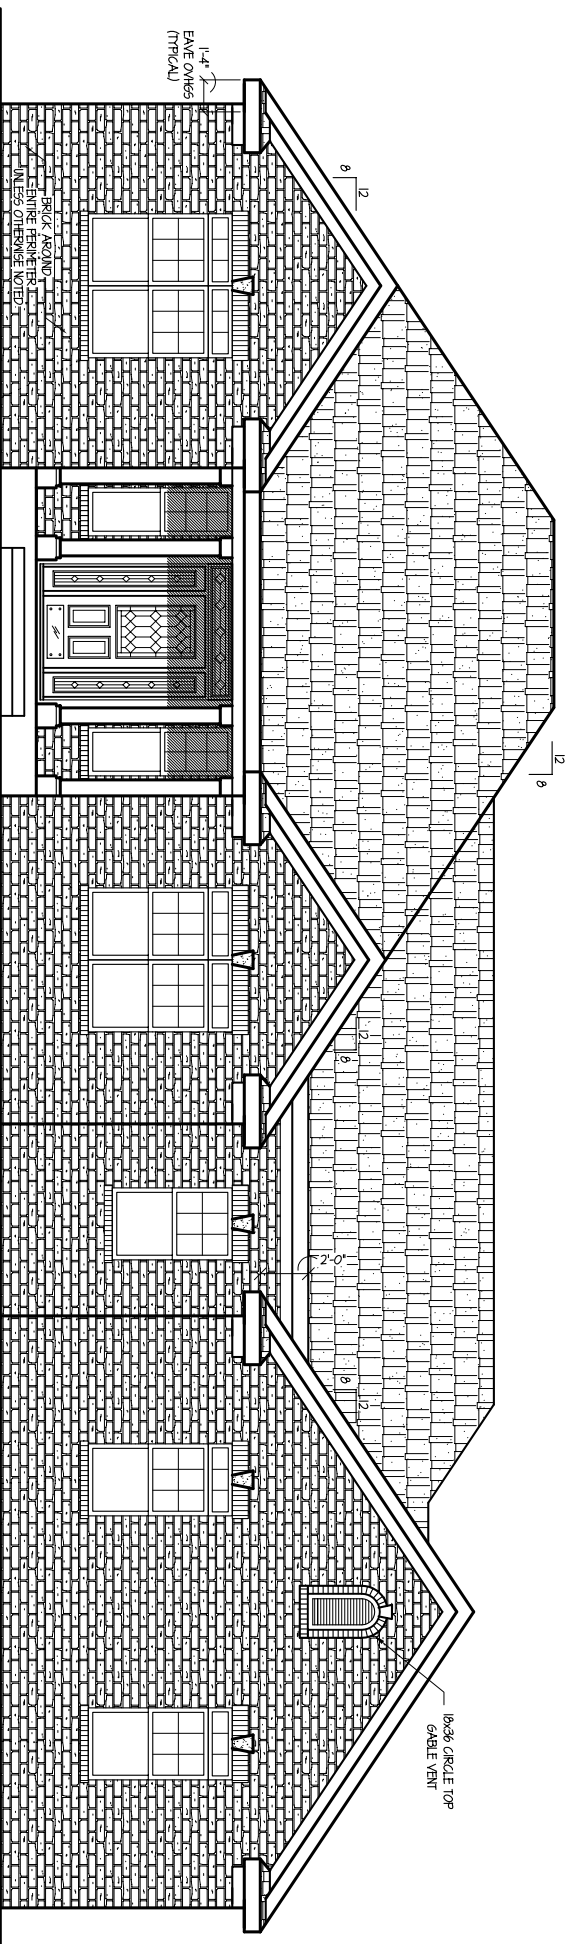

SHEET NO.

1

10-2-2008

McCain-EV

PARSETICH CUSTOM HOMES, INC.

PARSETICH
CUSTOM HOMES
INC