




RIGHT SIDE ELEVATION ...1/8"

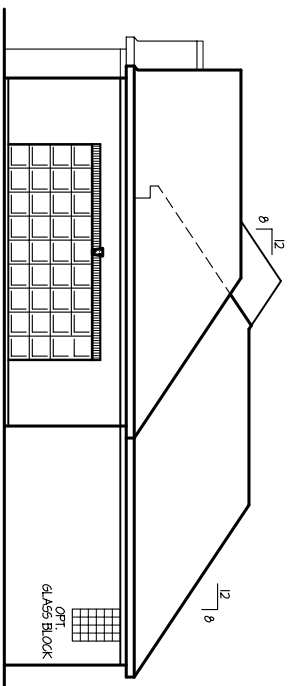


LEFT SIDE ELEVATION ...1/8"

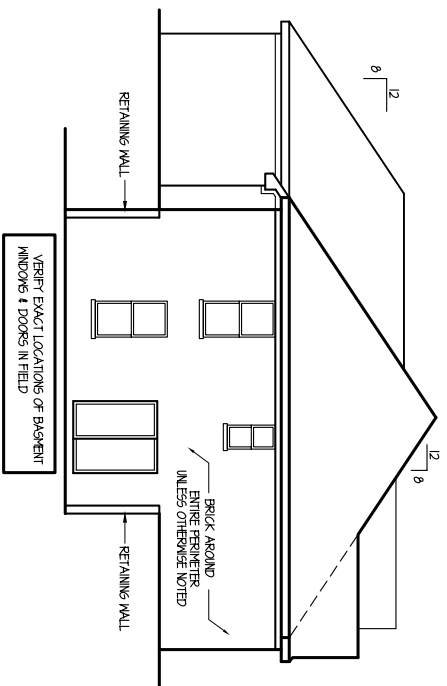


REAR ELEVATION ...1/8"

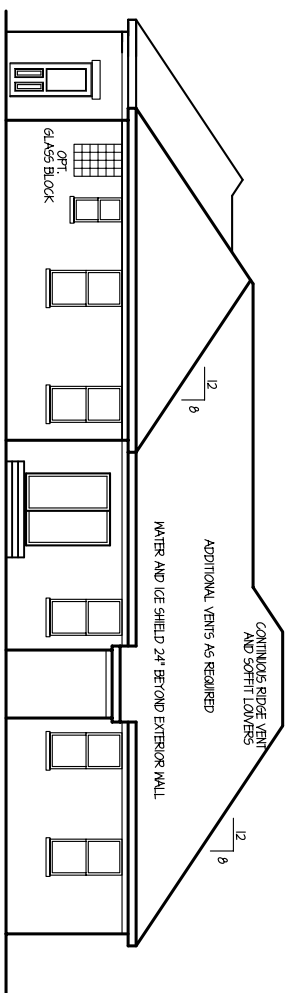

ROOF PLAN ...1/8"

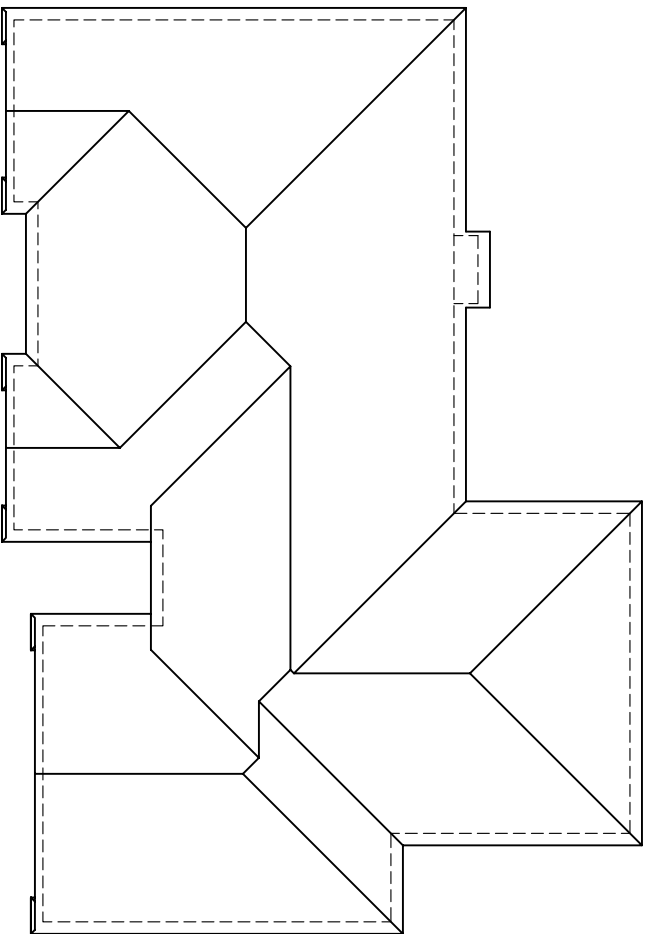

FRONT ELEVATION ...1/4"

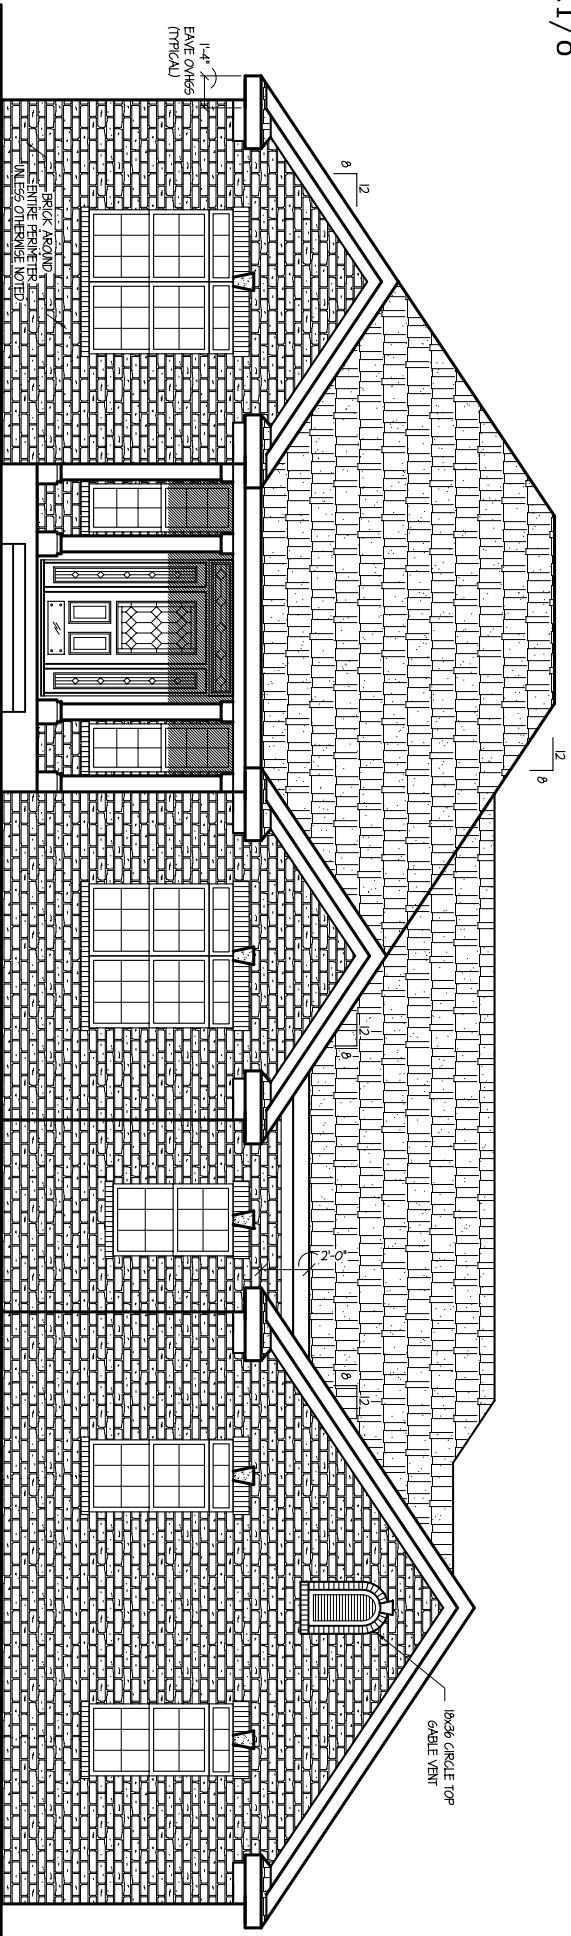

SHEET NO.

1

10-9-2008

McCain-EV

PARSETICH CUSTOM HOMES, INC.

PARSETICH  
CUSTOM HOMES  
INC