


- DIMENSION NOTES:
- 1) ALL EXTERIOR DIMENSION STRINGS ARE OUT TO OUT SHEATHING UNLESS NOTED OTHERWISE.
 - 2) ALL INTERIOR STRINGS ARE FRAME TO FRAME.
 - 3) ALL UNDIMENSIONED WALL THICKNESSES ARE 3 1/2".
 - 4) ALL EXTERIOR WALL SHEATHING TO BE 1/2".

- NOTES:
- 1) ALL WDM & S&D HEAD HTS @ 7'-10 7/8" w/ 2x12 HDRS UNDER DBL 2x4 PLATE EXCEPT AS NOTED.
 - 2) ALL PLATE HEIGHTS @ 9'-1 1/8" UNLESS OTHERWISE NOTED.
 - 3) ALL DOORS TO BE CASED UNLESS SHOWN WITHOUT JANBS.
 - 4) ALL INTERIOR DOORS TO BE SOLID CORE WITH THE EXCEPTION OF CLOSETS.
 - 5) SOLID STUDS UNDER ALL BEAMS

FIRST FLOOR SQ. FT. - 2252 SF
 FIN BSMT. SQ. FT. - 1000 SF
 TOTAL FIN. SQ. FT. - 3252 SF
 GARAGE SQ. FT. - 680 SF

50. FT⁶.

9 FT CEILINGS - 1ST FLR

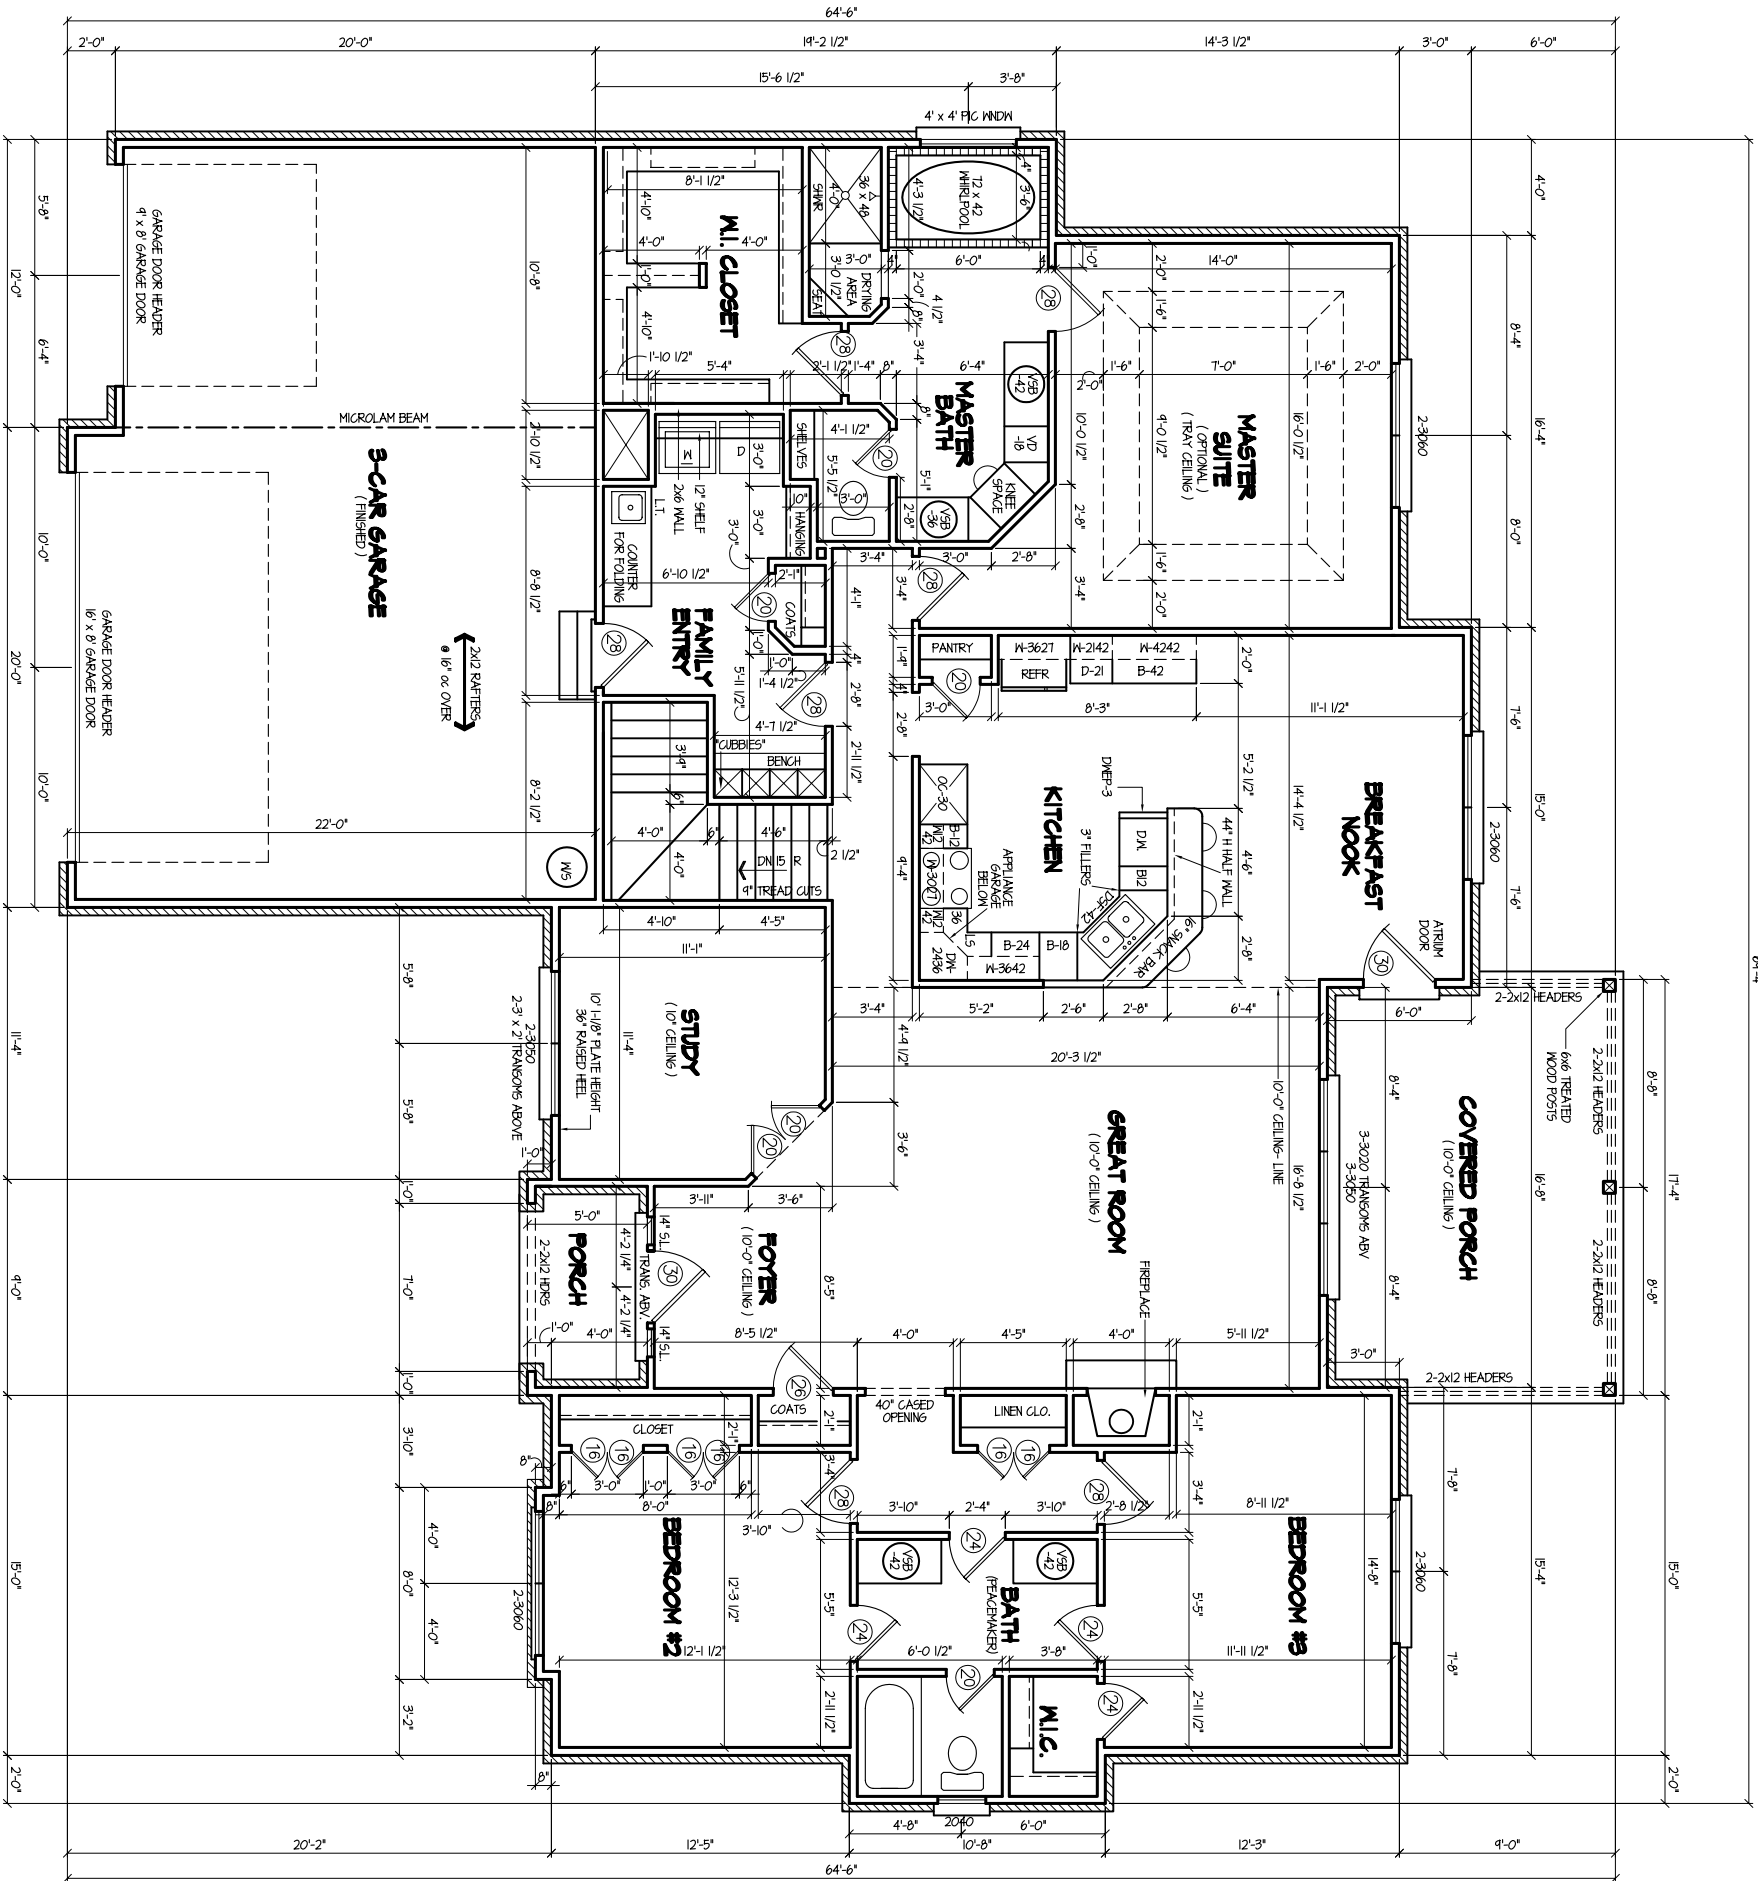

FIRST FLOOR PLAN ...1/8"

SHEET NO.

2

3-31-2008

2200 RANCH-FP

PARSETICH CUSTOM HOMES, INC.

2200 RANCH

PARSETICH
 CUSTOM HOMES
 INC