


OPTION #1: FRONT ELEVATION ...1/8"

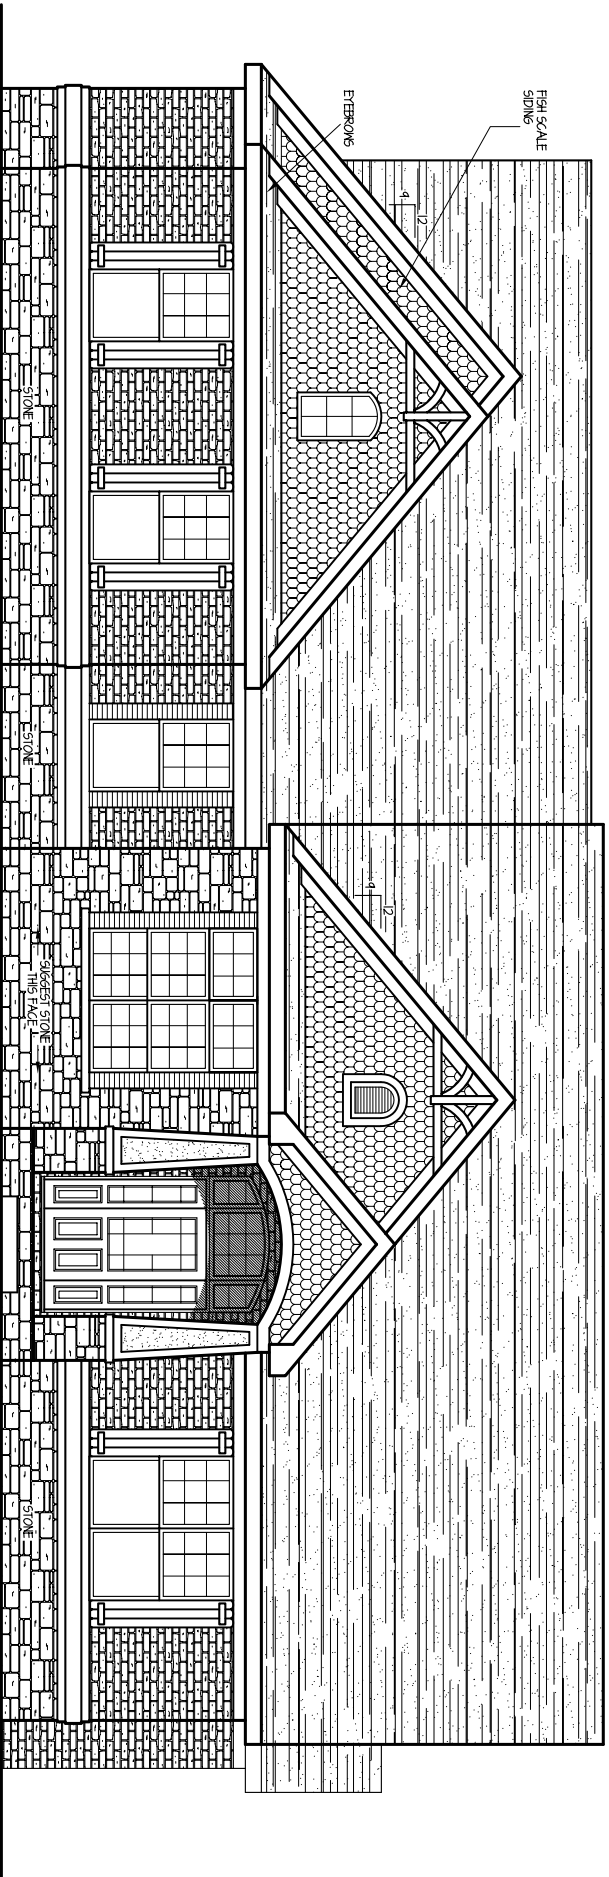

OPTION #2: FRONT ELEVATION ...1/8"

SHEET NO.

1

4-28-2008

MEN-EV.DWG

PARSETICH CUSTOM HOMES, INC.

PARSETICH
CUSTOM HOMES
INC