


Right Elevation

SCALE: 1/8" = 1'-0"




Left Elevation

SCALE: 1/8" = 1'-0"

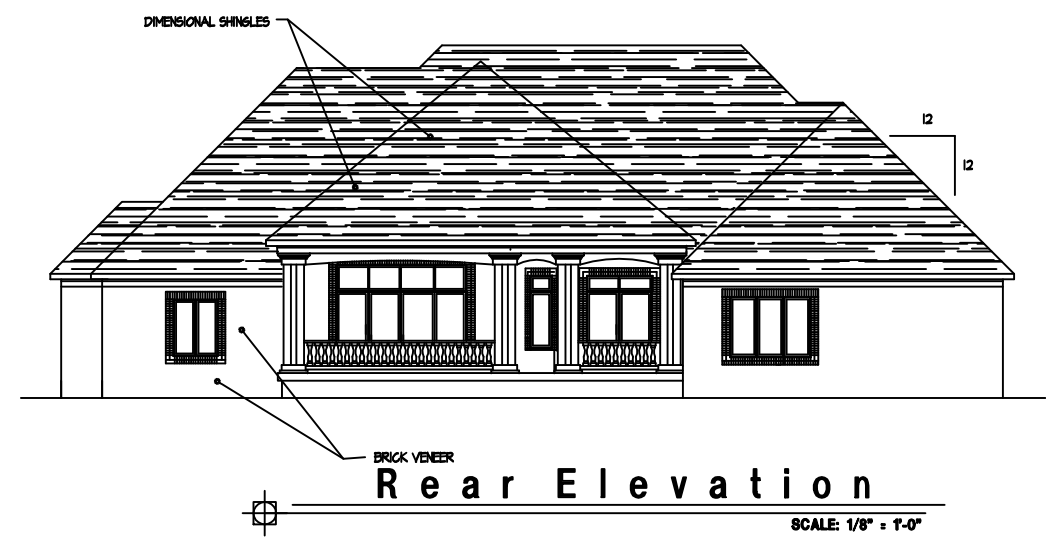

Rear Elevation

SCALE: 1/8" = 1'-0"

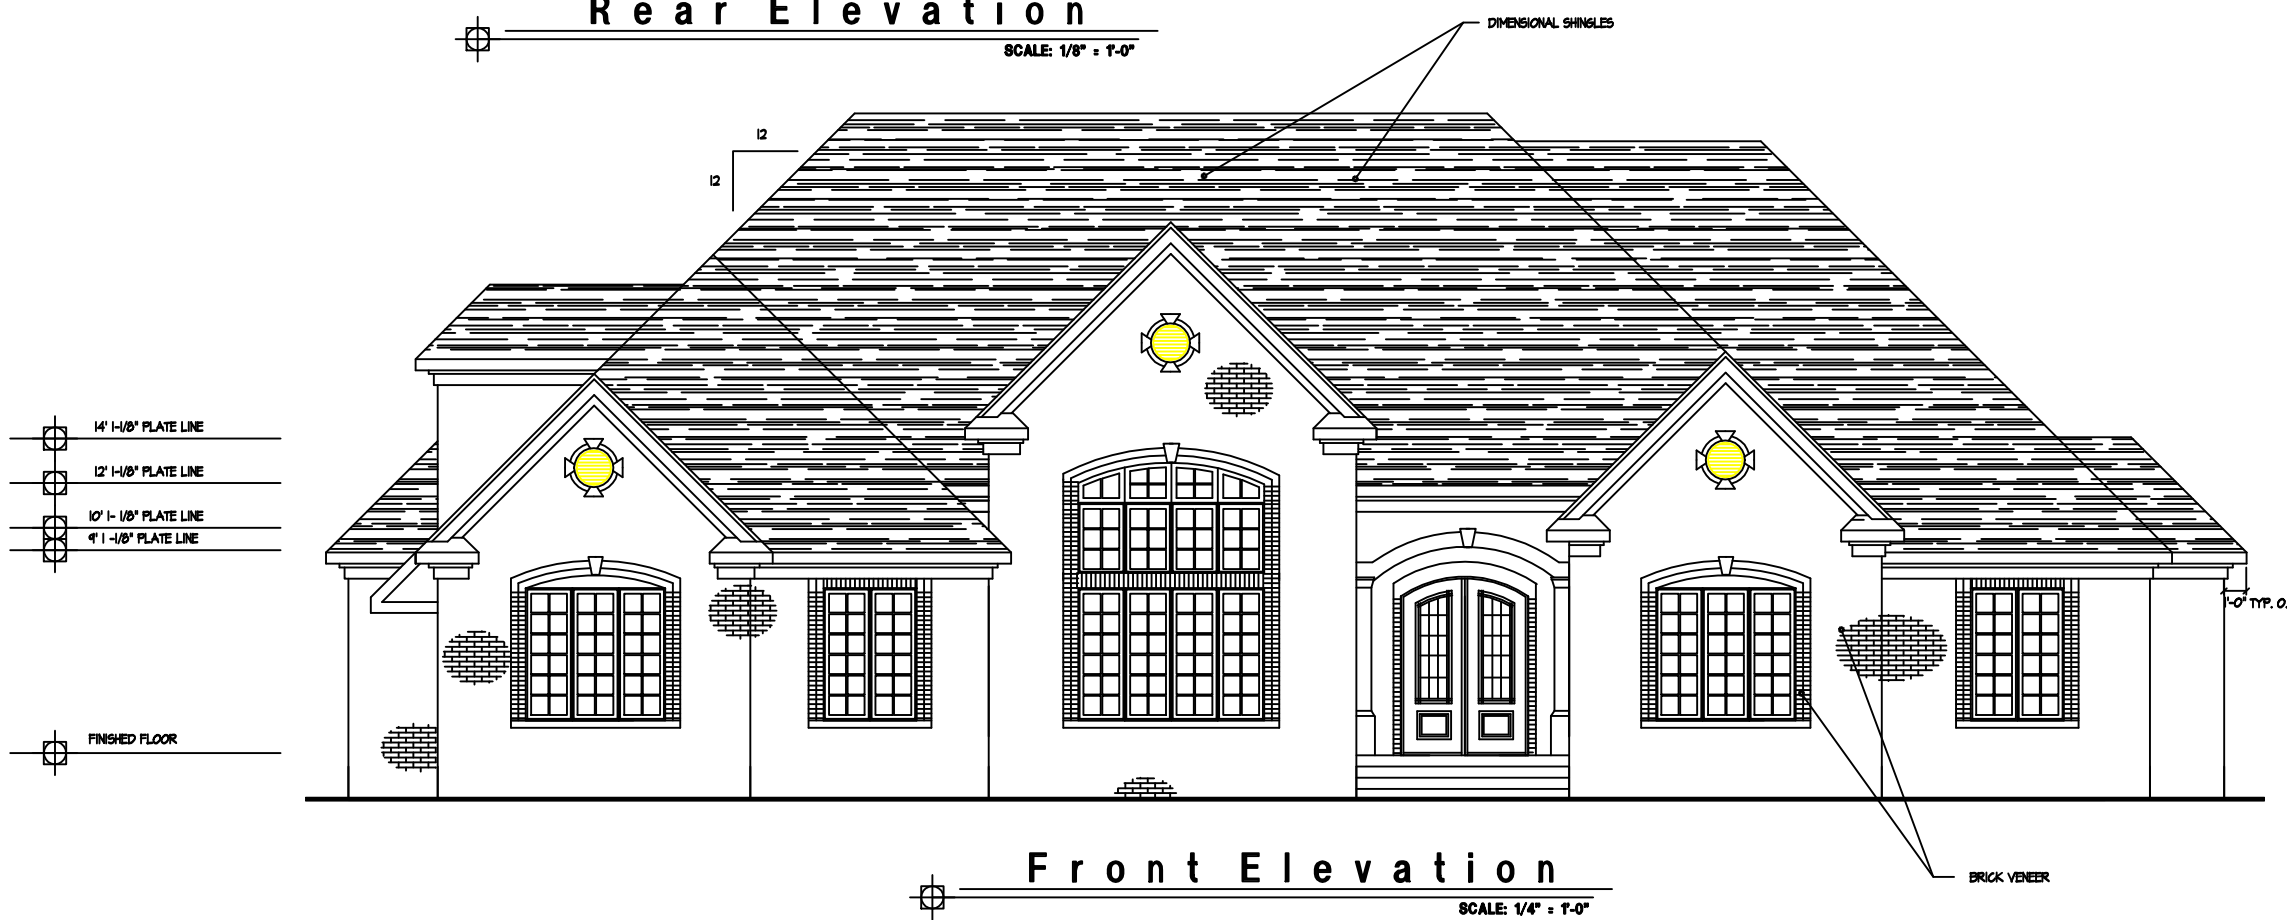

Front Elevation

SCALE: 1/4" = 1'-0"

- 14' 1-1/8" PLATE LINE
- 12' 1-1/8" PLATE LINE
- 10' 1-1/8" PLATE LINE
- 8' 1-1/8" PLATE LINE
- FINISHED FLOOR

1'-0" TYP. O.H.