
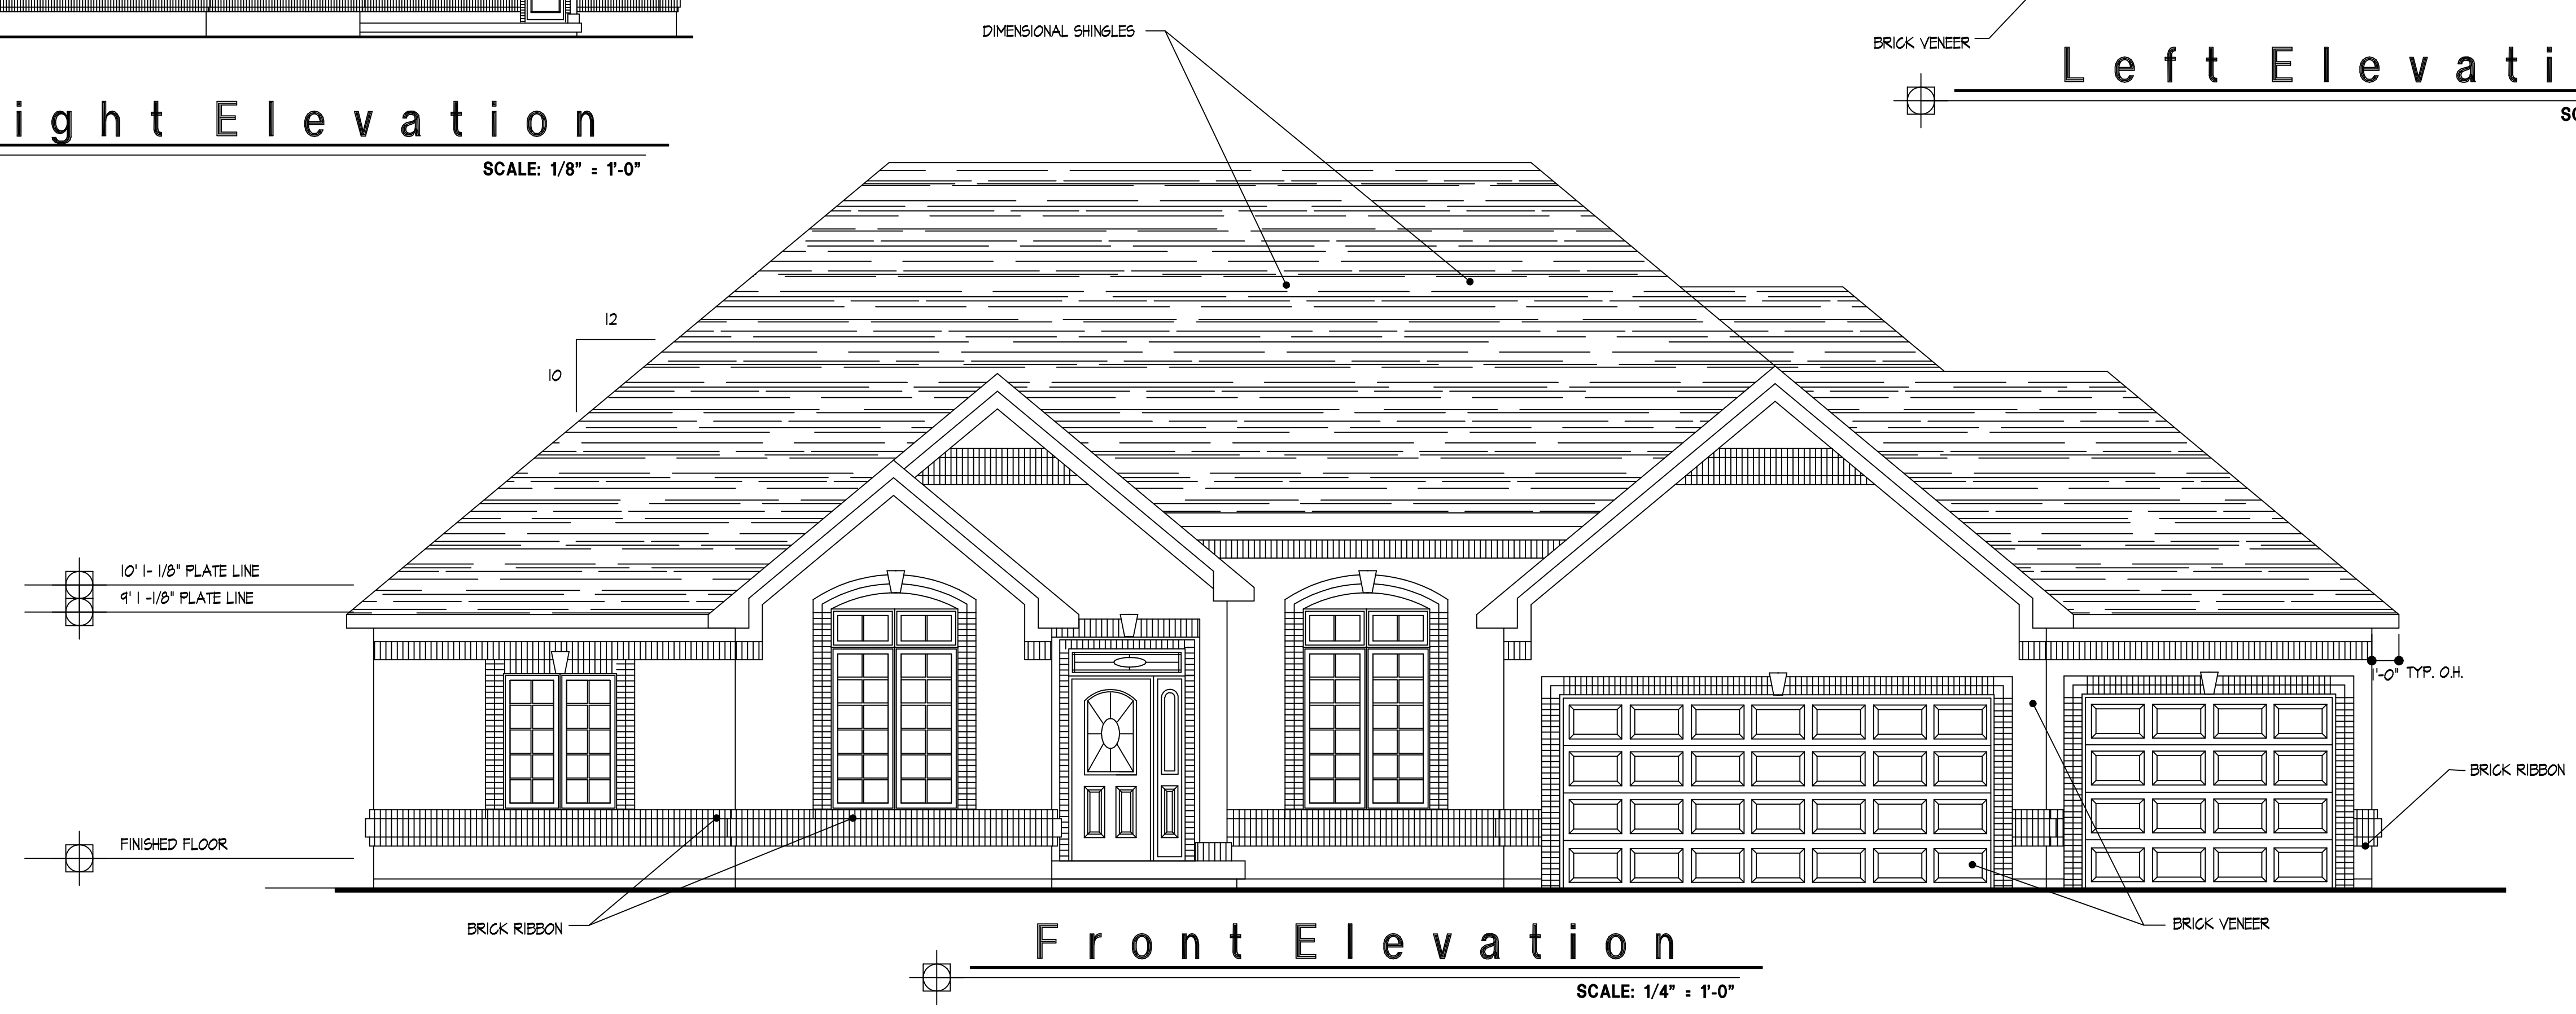
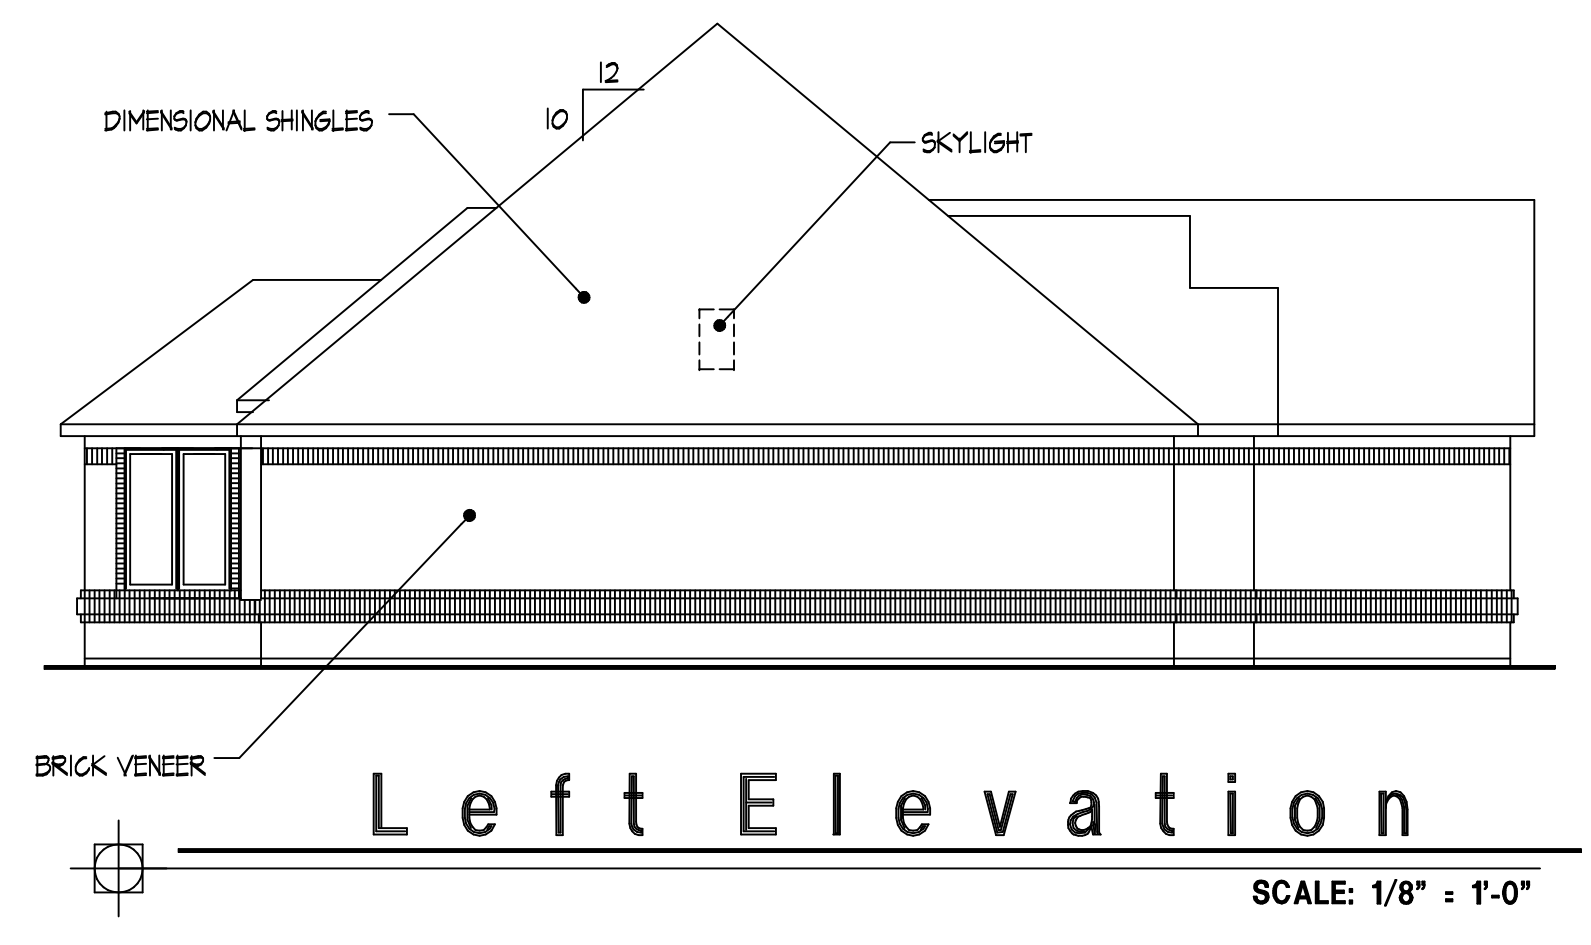
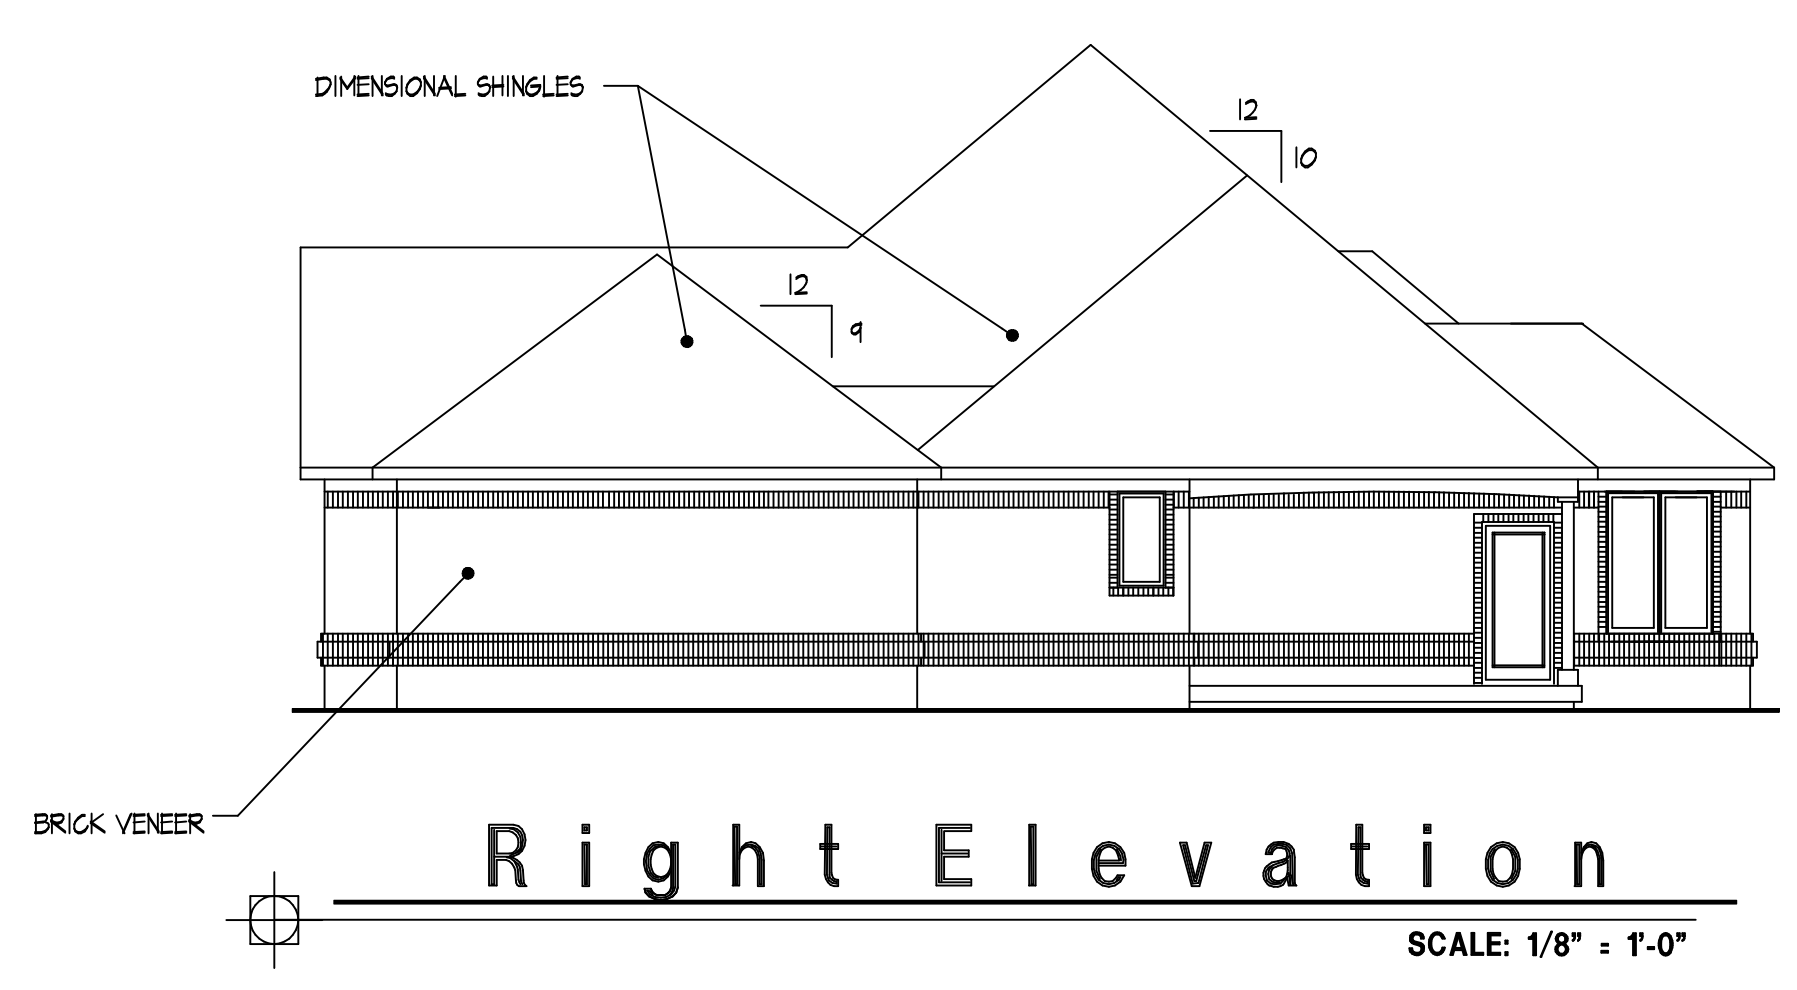
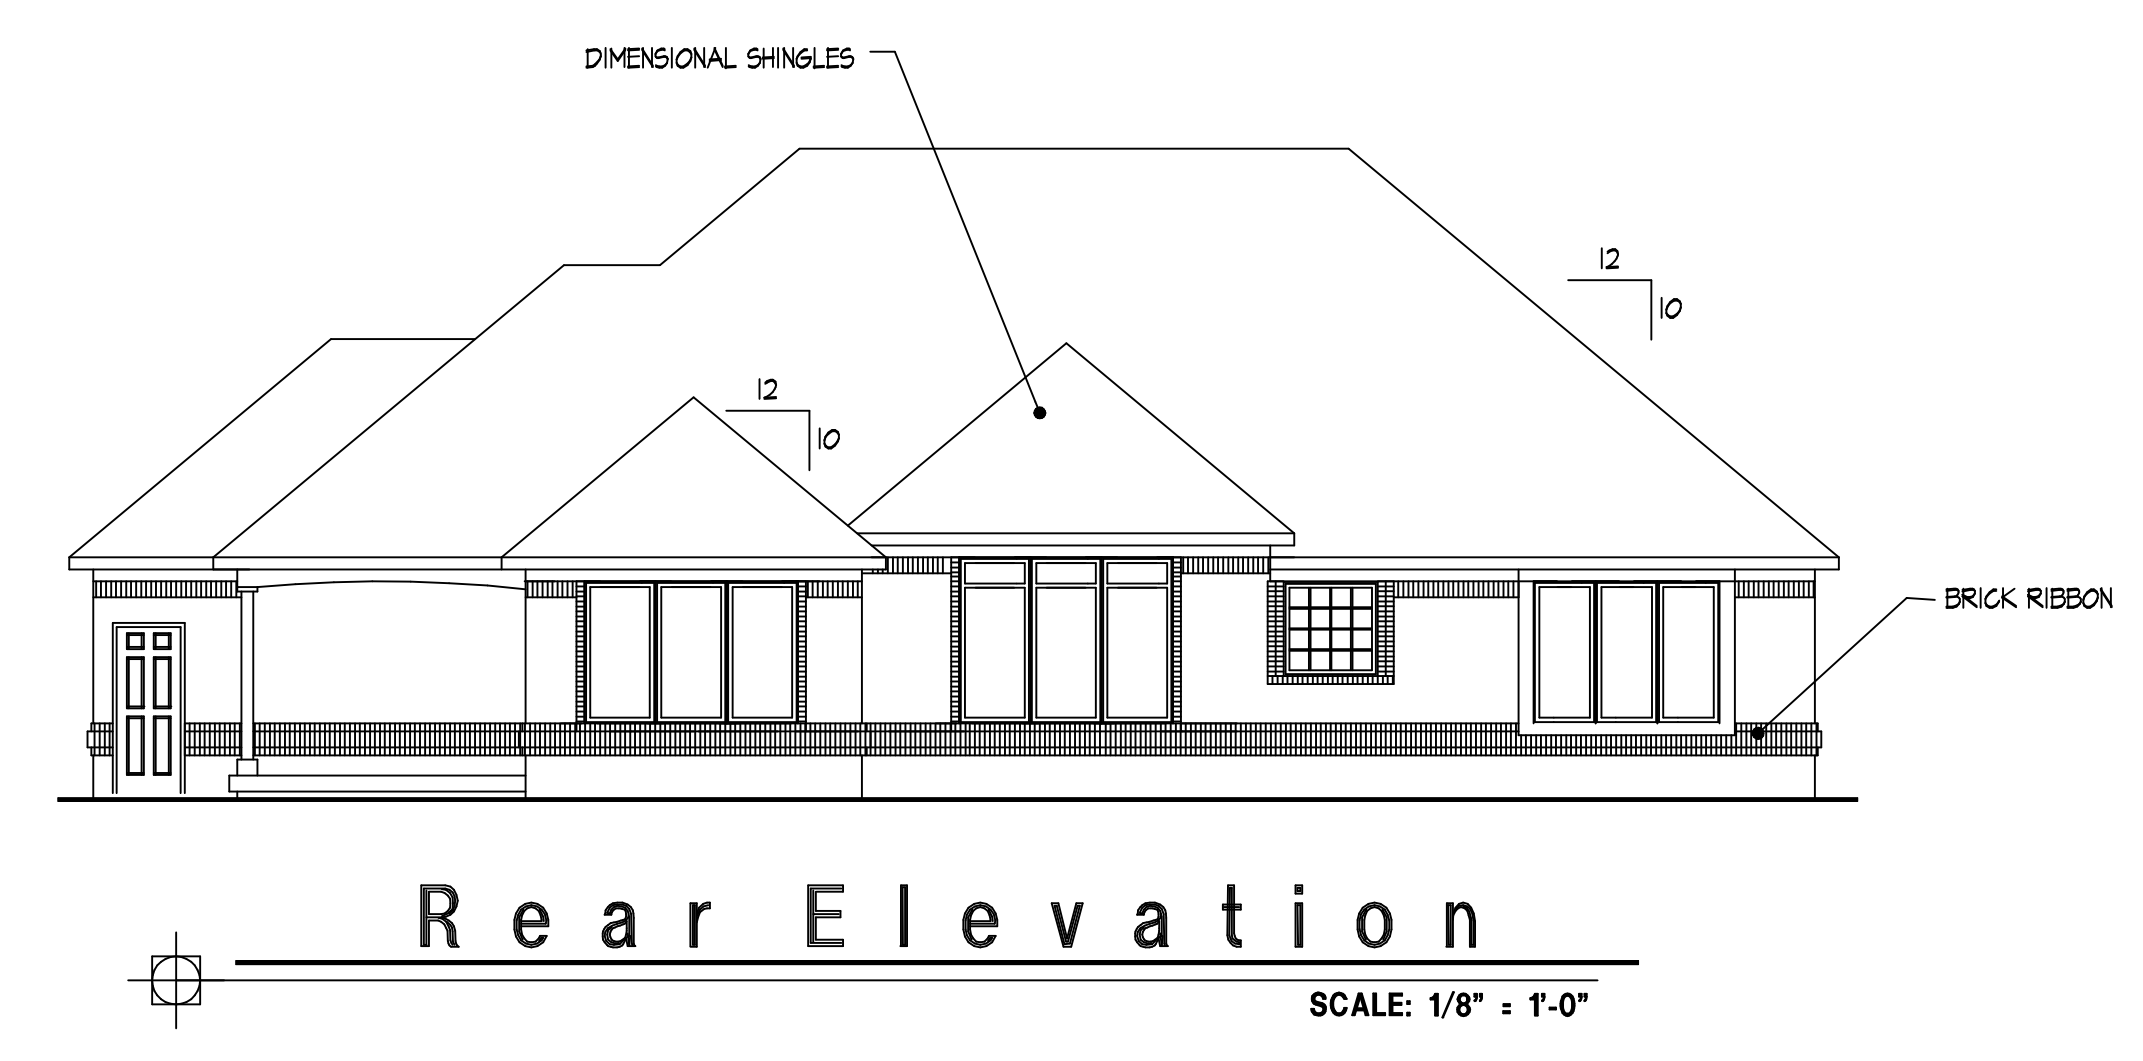


REVISIONS	DATE	BY

Copyright Brian Moriarty
 All Rights Reserved. The Duplication,
 Reproduction, Copying, Sale, Rental,
 Licensing, or any other distribution or
 use of these drawings, any portion
 thereof, or the plans depicted hereon
 is strictly prohibited unless expressly
 by Brian Moriarty

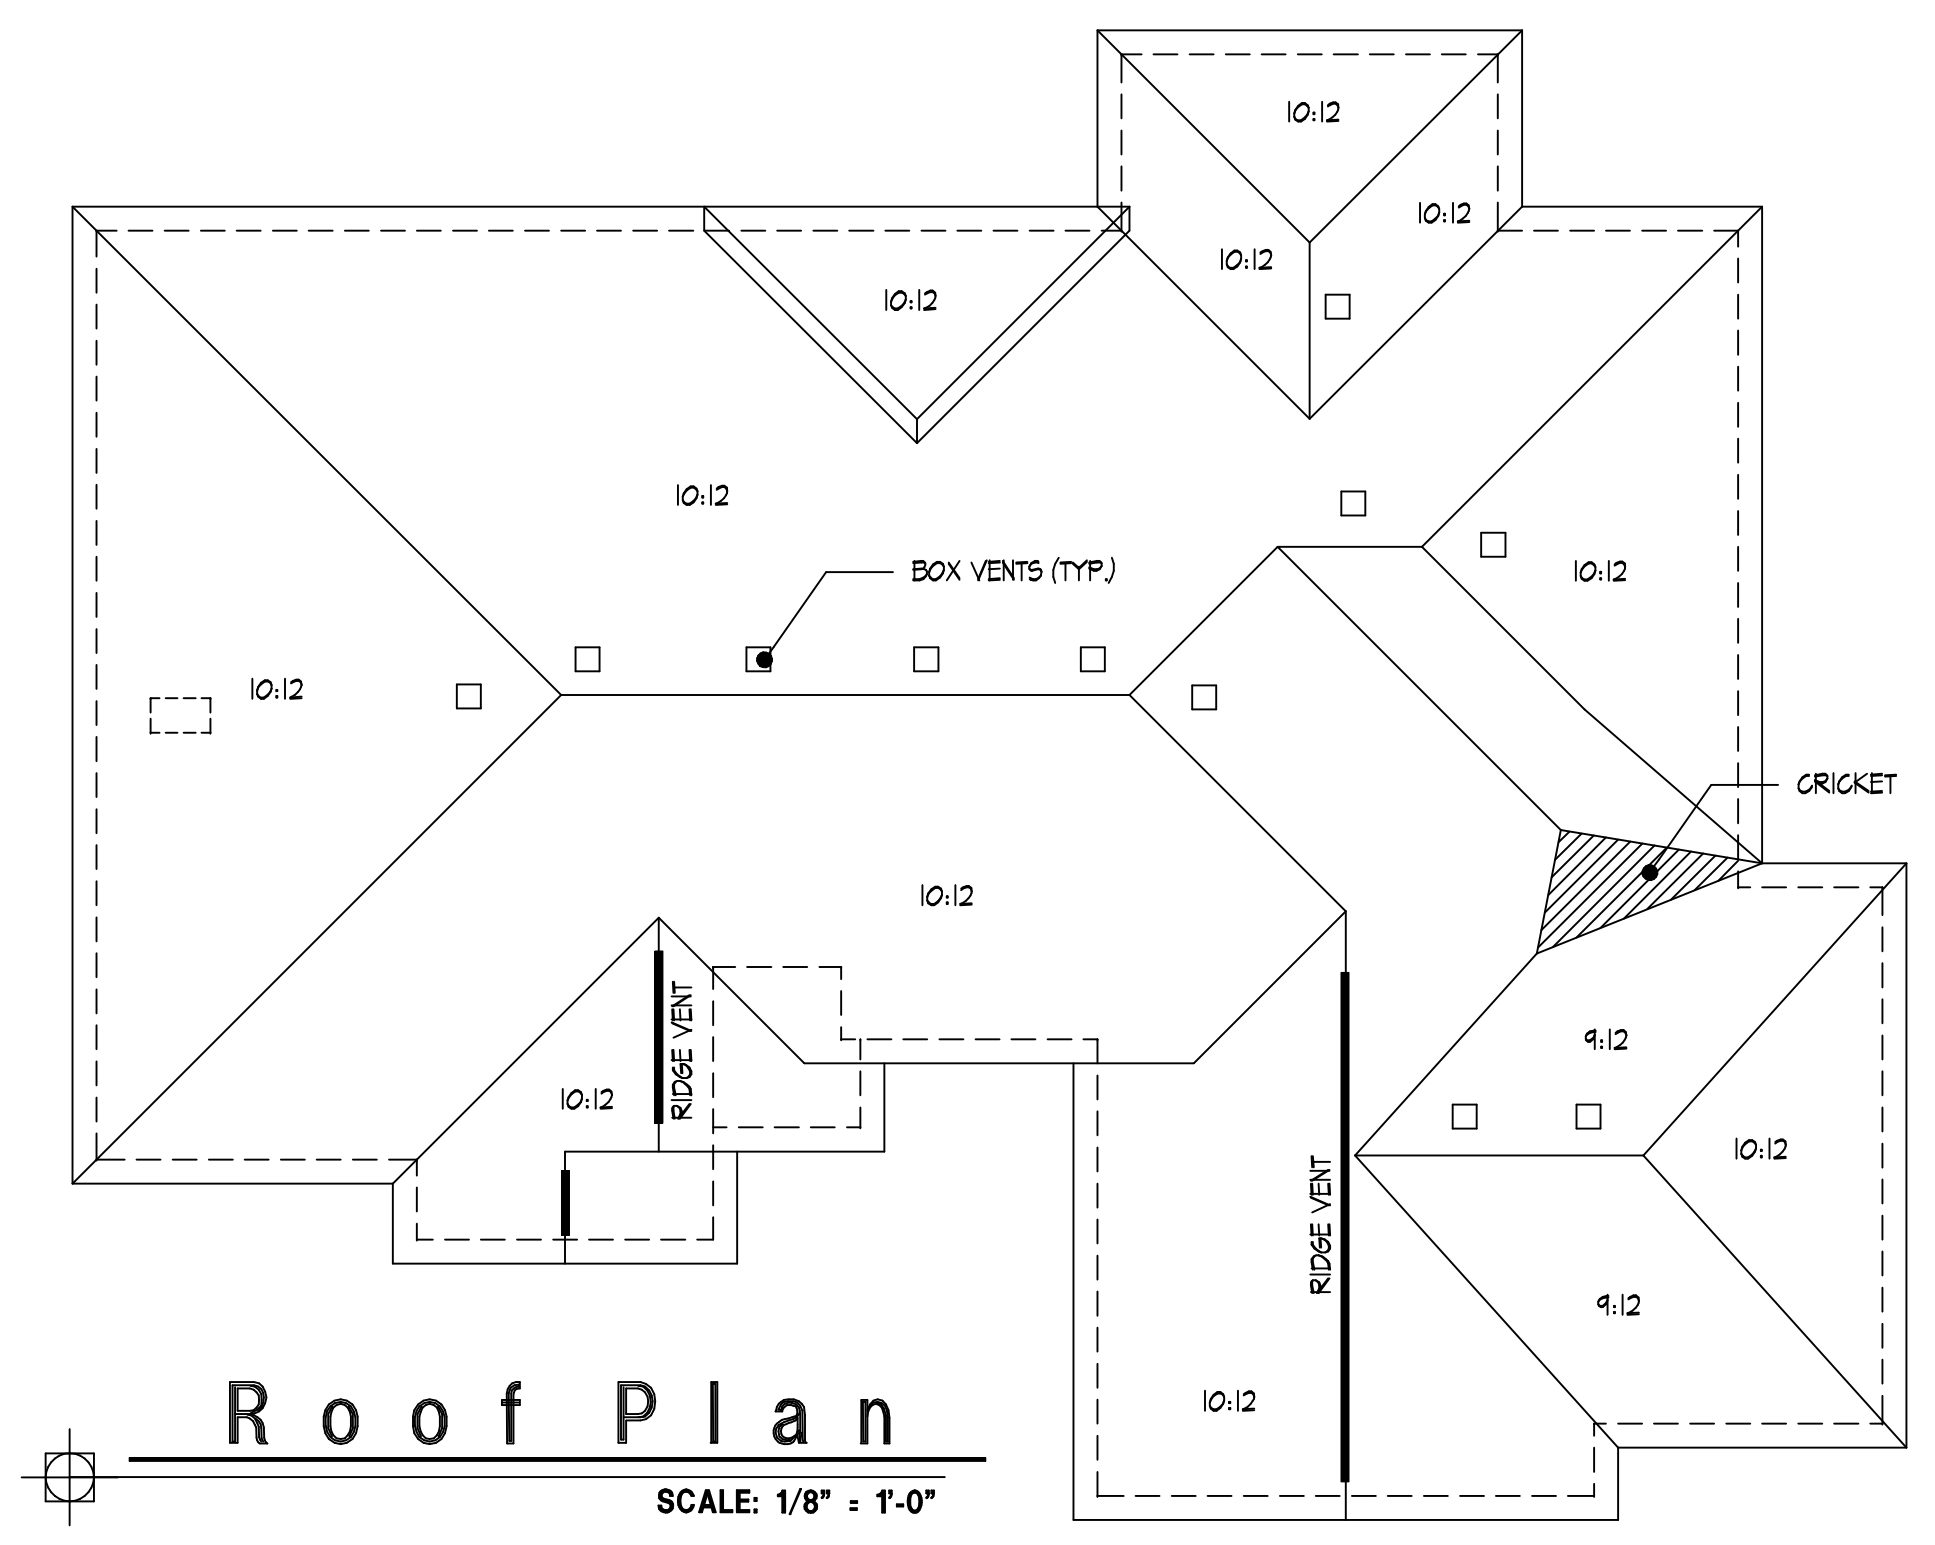

**Parsetich
 Custom Homes**

Elevations

THE DUNCAN

BRIAN MORIARTY
 Architectural Design and Drafting Since 1997
 P.O. BOX 7441 46142
 GREENWOOD, INDIANA 317.253.7810
 homedesigner@comcast.net

BY: BM CK:

DATE: 6/8/2007

SHEET:

EL. 1